

NOTE: IT IS ASSUMED THAT BUILDING A AND B FINISH FLOOR HEIGHTS ALIGN.

**BUILDING A & B CONNECTOR
ADDITION SQUARE FOOTAGES**

	GROSS AREA
LEVEL 01	3,205 SF
LEVEL 02	2,540 SF
LEVEL 03	2,540 SF
TOTAL	8,285 SF

1 CONNECTOR PLAN BETWEEN A & B - LEVEL 1
1/8" = 1'-0"

EXISTING BUILDING B

EXISTING BUILDING A

Harborlight Community Partners -
 Gordon Conwell
 130 Essex Street, South Hamilton, MA 01982
 SV DESIGN 126 Dodge Street Beverly, Massachusetts 01915 www.svdesign.com 1-978-927-3745

BUILDING A & B CONNECTOR -
 LEVEL 1 PLAN

Scale: As indicated
 Drawn By: Author
 Date: JUNE 10, 2022
 Checked By: Checker
 Project #: 116122007

Revisions
 Issue Date: Description
 Checked By: JUNE 10, 2022

ZBA FILING
 JUNE 10, 2022
 Checked By:

DESIGN

BUILDING A & B
 CONNECTOR - LEVEL 1
 PLAN

A1.11



**BUILDING A & B CONNECTOR
ADDITION SQUARE FOOTAGES**

	GROSS AREA
LEVEL 01	3,205 SF
LEVEL 02	2,540 SF
LEVEL 03	2,540 SF
TOTAL	8,285 SF

① CONNECTOR PLAN BETWEEN A & B - LEVEL 2
1/8" = 1'-0"

**Harborlight Community Partners -
Gordon Conwell**
130 Essex Street, South Hamilton, MA 01982

SV DESIGN 126 Dodge Street Beverly, Massachusetts 01915 www.svdesign.com 1-978-927-3745

DESIGN

© SV Design, LLC.

BUILDING A & B
CONNECTOR - LEVEL 2
PLAN

A1.12

Revisions	Issue Date	Description

ZBA FILING JUNE 10, 2022
Checked By:

Scale: As indicated
Drawn By: Author
Date: JUNE 10, 2022
Checked By: Checker
Project #: 116122007



**BUILDING A & B CONNECTOR
ADDITION SQUARE FOOTAGES**

	GROSS AREA
LEVEL 01	3,205 SF
LEVEL 02	2,540 SF
LEVEL 03	2,540 SF
TOTAL	8,285 SF

① CONNECTOR PLAN BETWEEN A & B - LEVEL 3
1/8" = 1'-0"

**Harborlight Community Partners -
Gordon Conwell**

130 Essex Street, South Hamilton, MA 01982

SV DESIGN 126 Dodge Street Beverly, Massachusetts 01915 www.svdesign.com 1-978-927-3745

DESIGN

© SV Design, LLC.

Revisions	Issue Date	Description	ZBA FILING	JUNE 10, 2022	Checked By

BUILDING A & B CONNECTOR - LEVEL 3 PLAN	<p>Scale: As indicated</p> <p>Drawn By: Author</p> <p>Date: JUNE 10, 2022</p> <p>Checked By: Checker</p> <p>Project #: 116122007</p>
---	--

BUILDING A & B CONNECTOR - LEVEL 3 PLAN

AMENDED FILING ON JUNE 28, 2022

A1.13



**BUILDING C & D CONNECTOR
ADDITION SQUARE FOOTAGES**

	GROSS AREA
LEVEL 01	3,860 SF
LEVEL 02	2,985 SF
LEVEL 03	2,745 SF
TOTAL	9,590 SF

NOTE: BUILDING C AND D FLOOR ELEVATIONS DO NOT ALIGN. FIRST FLOOR ELEVATION AT BUILDING D IS ASSUMED TO BE ROUGHLY 4 FEET BELOW FIRST FLOOR ELEVATION AT BUILDING C.

① CONNECTOR BETWEEN C & D - LEVEL 1
1/8" = 1'-0"

Revisions

Issue No.	Date	Description

ZBA FILING

JUNE 10, 2022

Checked By

Scale: As indicated

Drawn By: Author

Date: JUNE 10, 2022

Checked By: Checker

Project #: 11.6122.007

130 Essex Street, South Hamilton, MA 01982

Beverly, Massachusetts 01915

www.svdesign.com

1-978-927-3745

SV DESIGN

126 Dodge Street

Harborlight Community Partners -
Gordon Conwell


BUILDING C & D CONNECTOR -
LEVEL 1 PLAN

DESIGN

© SV Design, LLC.

BUILDING C & D
CONNECTOR - LEVEL 1
PLAN

A1.14

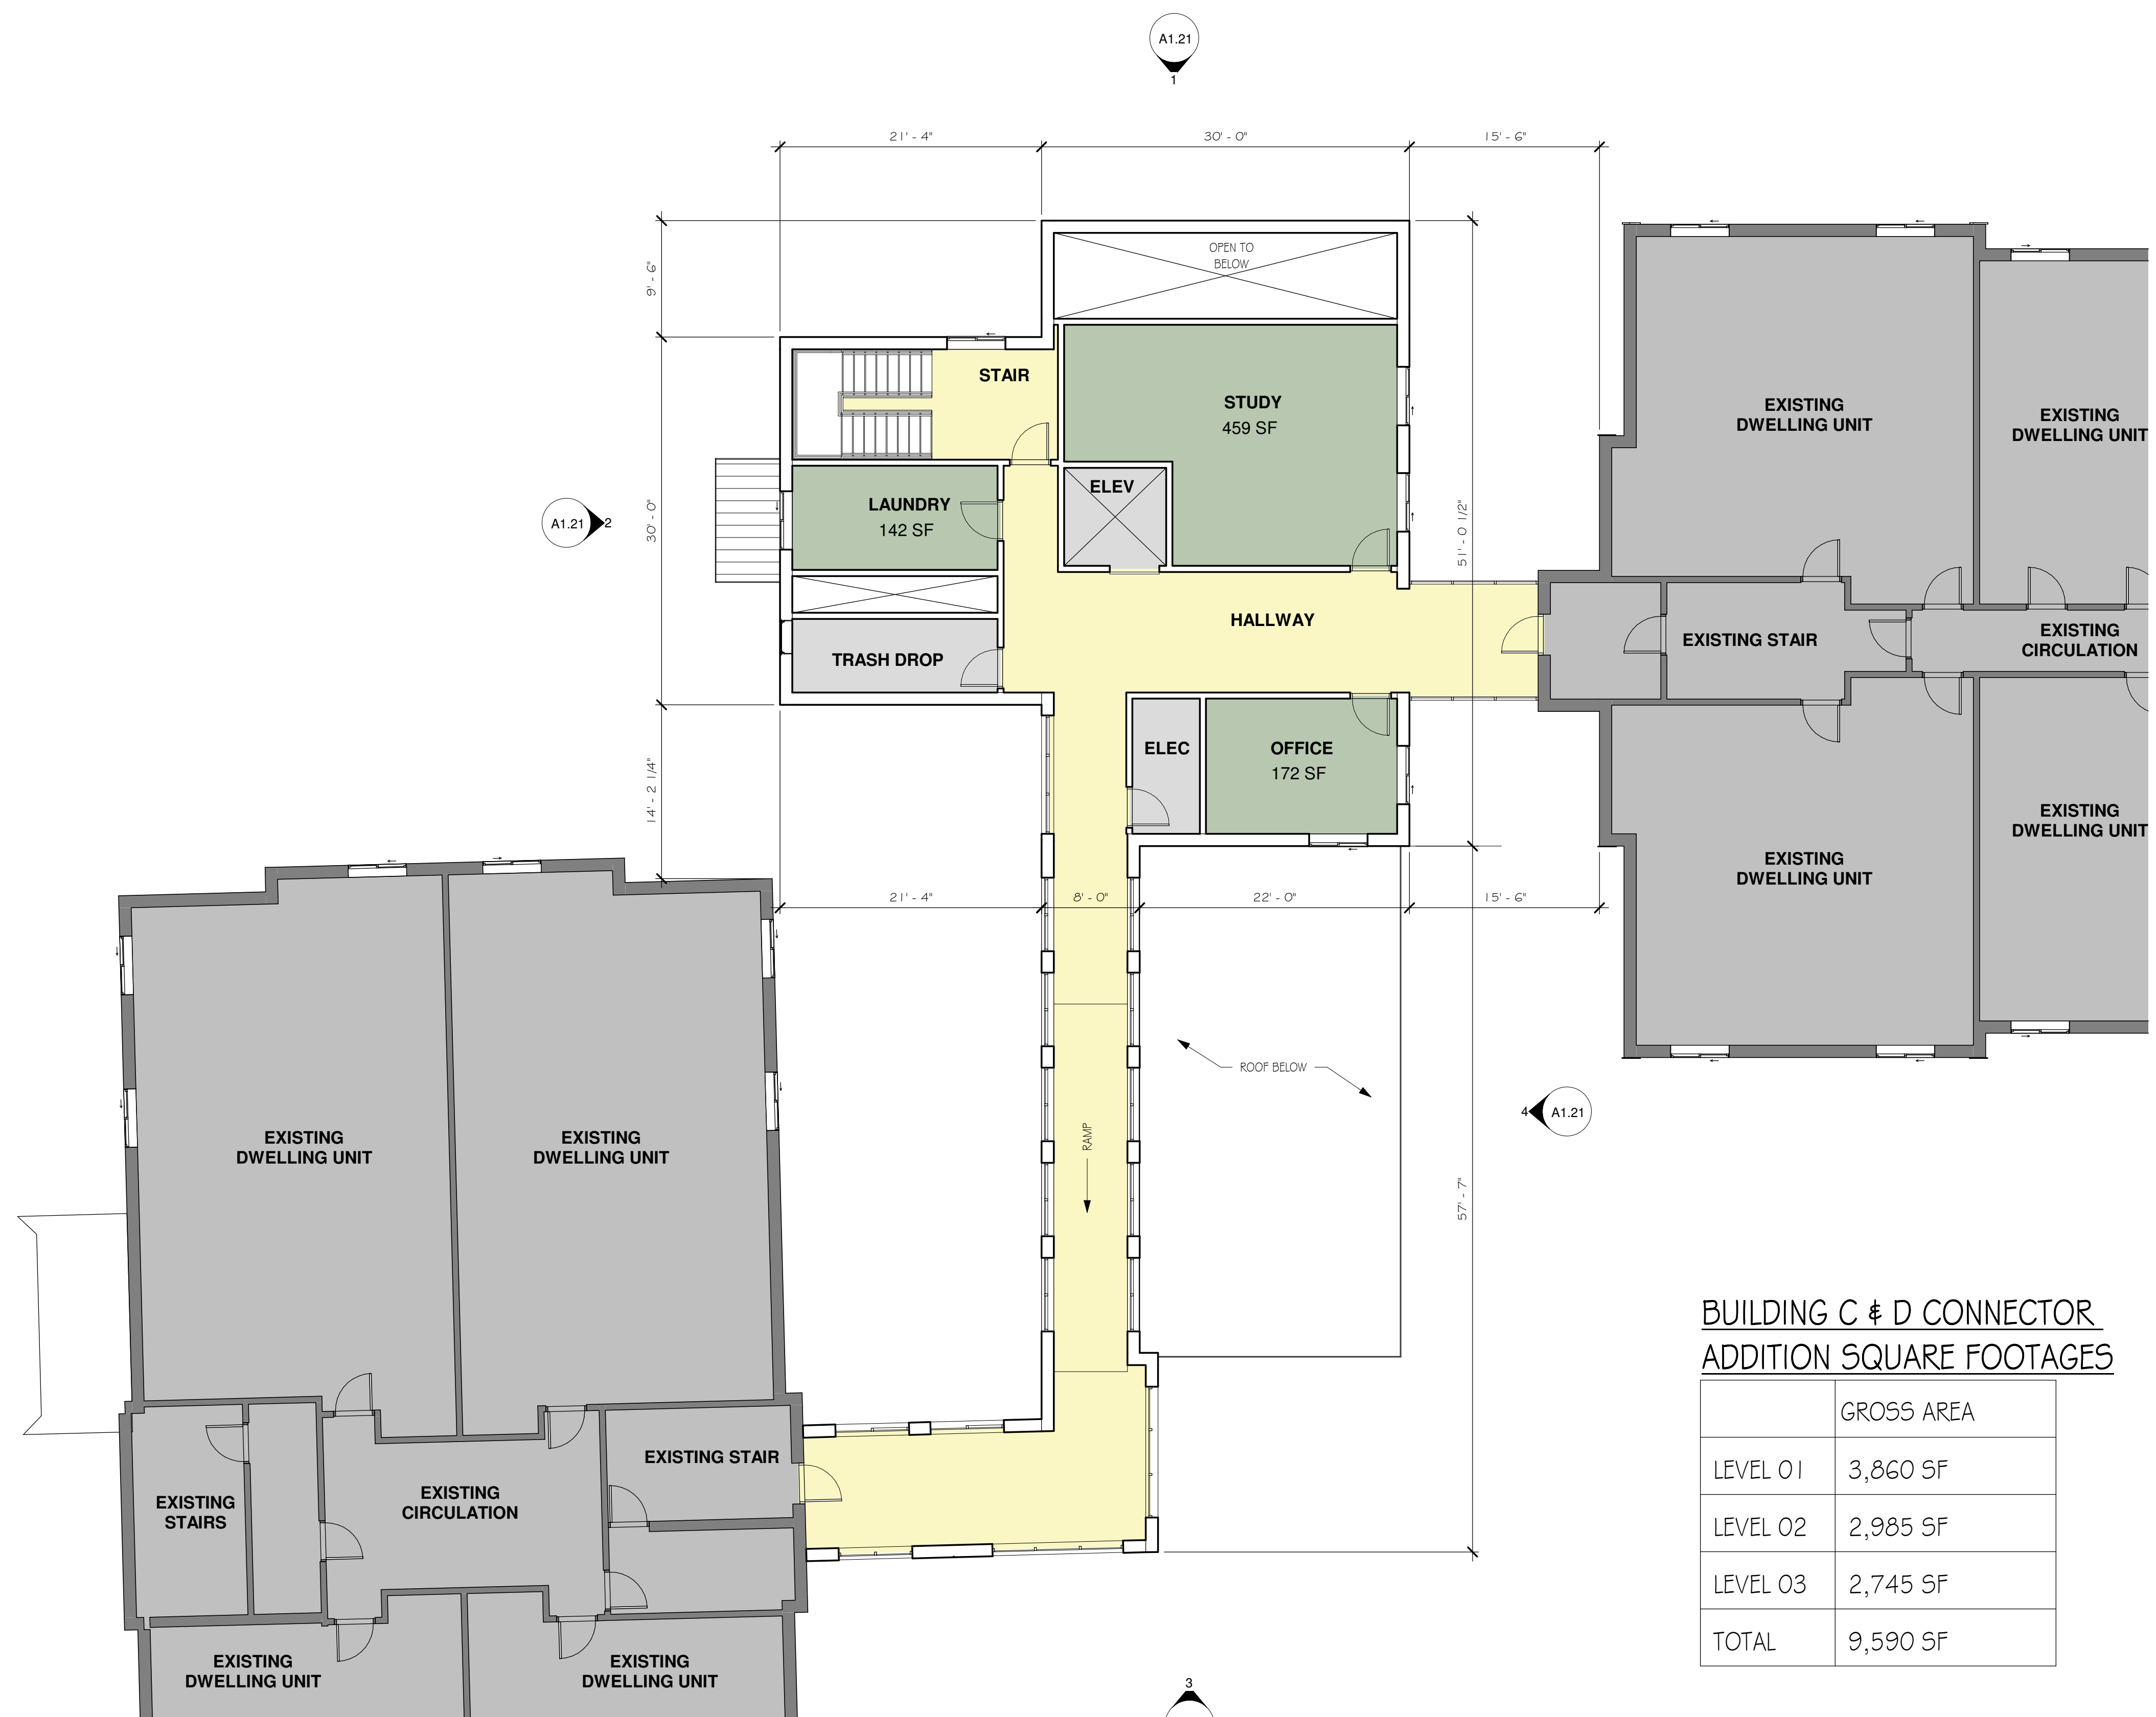

**BUILDING C & D CONNECTOR
ADDITION SQUARE FOOTAGES**

	GROSS AREA
LEVEL 01	3,860 SF
LEVEL 02	2,985 SF
LEVEL 03	2,745 SF
TOTAL	9,590 SF

1 CONNECTOR BETWEEN C & D - LEVEL 2
1/8" = 1'-0"

EXISTING BUILDING C

EXISTING BUILDING D

Harborlight Community Partners -
 Gordon Conwell
 130 Essex Street, South Hamilton, MA 01982
 SV DESIGN 126 Dodge Street Beverly, Massachusetts 01915 www.svdesign.com 1-978-927-3745

BUILDING C & D CONNECTOR -
 LEVEL 2 PLAN

Scale: As indicated
 Drawn By: Author
 Date: JUNE 10, 2022
 Checked By: Checker
 Project #: 116122.007

Revisions
 Issue Date: Description
 Checked By:

JUN 10, 2022
 ZBA FILING
 JUNE 10, 2022

DESIGN
 © SV Design, LLC.

BUILDING C & D
 CONNECTOR - LEVEL 2
 PLAN
A1.15

AMENDED FILING ON JUNE 28, 2022



**BUILDING C & D CONNECTOR
ADDITION SQUARE FOOTAGES**

	GROSS AREA
LEVEL 01	3,860 SF
LEVEL 02	2,985 SF
LEVEL 03	2,745 SF
TOTAL	9,590 SF

1 CONNECTOR BETWEEN C & D - LEVEL 3
1/8" = 1'-0"

EXISTING BUILDING C

EXISTING BUILDING D

Harborlight Community Partners -
 Gordon Conwell
 130 Essex Street, South Hamilton, MA 01982
 SV DESIGN 126 Dodge Street Beverly, Massachusetts 01915 www.svdesign.com 1-978-927-3745

BUILDING C & D CONNECTOR -
 LEVEL 3 PLAN

Scale: As indicated
 Drawn By: Author
 Date: JUNE 10, 2022

Checked By: Checker
 Project #: 116122.007

Revisions
 Issue Date: Description
 Checked By:

JUNE 10, 2022
 ZBA FILING
 Checked By:

A1.16

AMENDED FILING ON JUNE 28, 2022



NOTE: IT IS ASSUMED THAT BUILDING E AND F FINISH FLOOR HEIGHTS ALIGN. FIRST FLOOR ELEVATION IS FLUSH WITH GRADE.

**BUILDING E & F CONNECTOR
ADDITION SQUARE FOOTAGES**

	GROSS AREA
LEVEL 01	3,635 SF
LEVEL 02	2,425 SF
LEVEL 03	2,425 SF
TOTAL	8,485 SF

① CONNECTOR BETWEEN E & F - LEVEL 1
1/8" = 1'-0"

EXISTING BUILDING E

EXISTING BUILDING F

JUN 10, 2022
 ZBA FILING
 Revisions
 Issue Date: Description
 Checked By:

**BUILDING E & F CONNECTOR -
LEVEL 1 PLAN**

Scale: As indicated
 Drawn By: Author
 Date: JUNE 10, 2022
 Checked By: Checker
 Project #: 116122.007

**Harborlight Community Partners -
Gordon Conwell**
 130 Essex Street, South Hamilton, MA 01982
 SV DESIGN 126 Dodge Street Beverly, Massachusetts 01915 www.svdesign.com 1-978-927-3745

DESIGN

© SV Design, LLC.

BUILDING E & F
CONNECTOR - LEVEL 1
PLAN

A1.17



**BUILDING E & F CONNECTOR
ADDITION SQUARE FOOTAGES**

	GROSS AREA
LEVEL 01	3,635 SF
LEVEL 02	2,425 SF
LEVEL 03	2,425 SF
TOTAL	8,485 SF

① CONNECTOR BETWEEN E & F - LEVEL 2
1/8" = 1'-0"

**Harborlight Community Partners -
Gordon Conwell**
130 Essex Street, South Hamilton, MA 01982

SV DESIGN 126 Dodge Street Beverly, Massachusetts 01915 www.svdesign.com 1-978-927-3745

DESIGN

© SV Design, LLC.

BUILDING E & F
CONNECTOR - LEVEL 2
PLAN

A1.18

Revisions	Issue Date	Description

Scale: As indicated
Drawn By: Author
Date: JUNE 10, 2022

Checked By: Checker
Project #: 11.6122.007

ZBA FILING JUNE 10, 2022
Checked By:

AMENDED FILING ON JUNE 28, 2022



**BUILDING E & F CONNECTOR
ADDITION SQUARE FOOTAGES**

	GROSS AREA
LEVEL 01	3,635 SF
LEVEL 02	2,425 SF
LEVEL 03	2,425 SF
TOTAL	8,485 SF

① CONNECTOR BETWEEN E+F - LEVEL 3
1/8" = 1'-0"

**Harborlight Community Partners -
Gordon Conwell**
130 Essex Street, South Hamilton, MA 01982

SV DESIGN 126 Dodge Street Beverly, Massachusetts 01915 www.svdesign.com 1-978-927-3745

DESIGN

© SV Design, LLC.

BUILDING E & F
CONNECTOR - LEVEL 3
PLAN

A1.19


Revisions	Issue Date	Description

Scale: As indicated
Drawn By: Author
Date: JUNE 10, 2022

Checked By: Checker
Project #: 11.6122.007


ZBA FILING JUNE 10, 2022
Checked By:

AMENDED FILING ON JUNE 28, 2022

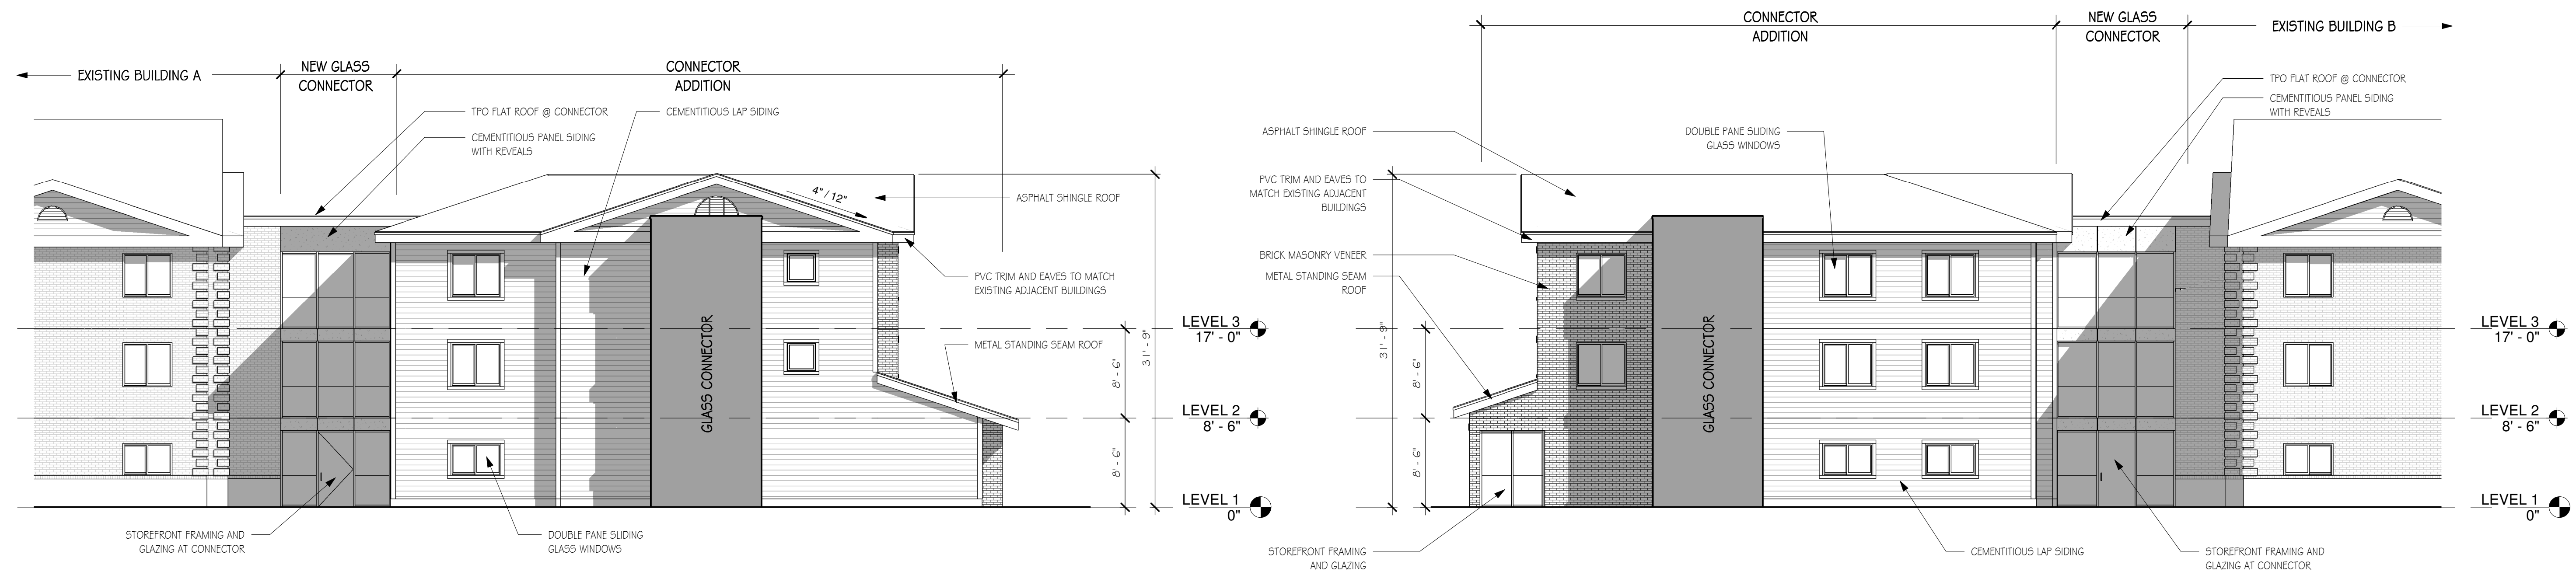


④ BUILDING A & B CONNECTOR- SOUTH ELEVATION
1/8" = 1'-0"

③ BUILDING A & B CONNECTOR- WEST ELEVATION
1/8" = 1'-0"

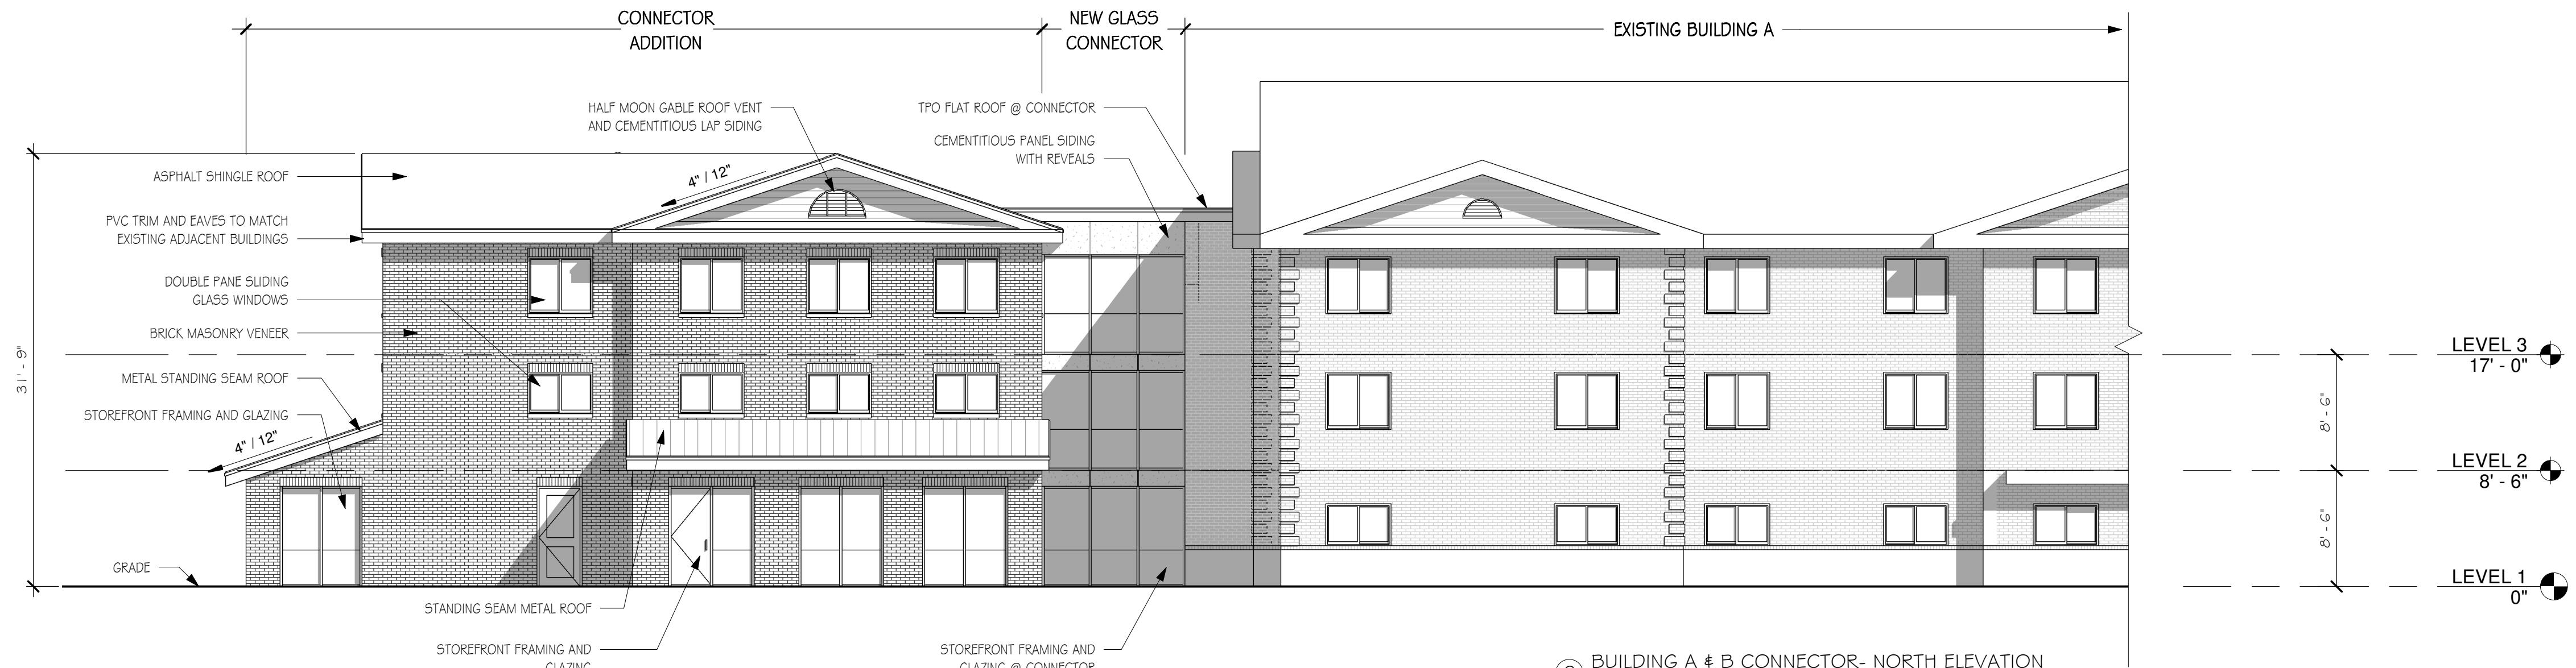

② BUILDING A & B CONNECTOR- NORTH ELEVATION
1/8" = 1'-0"

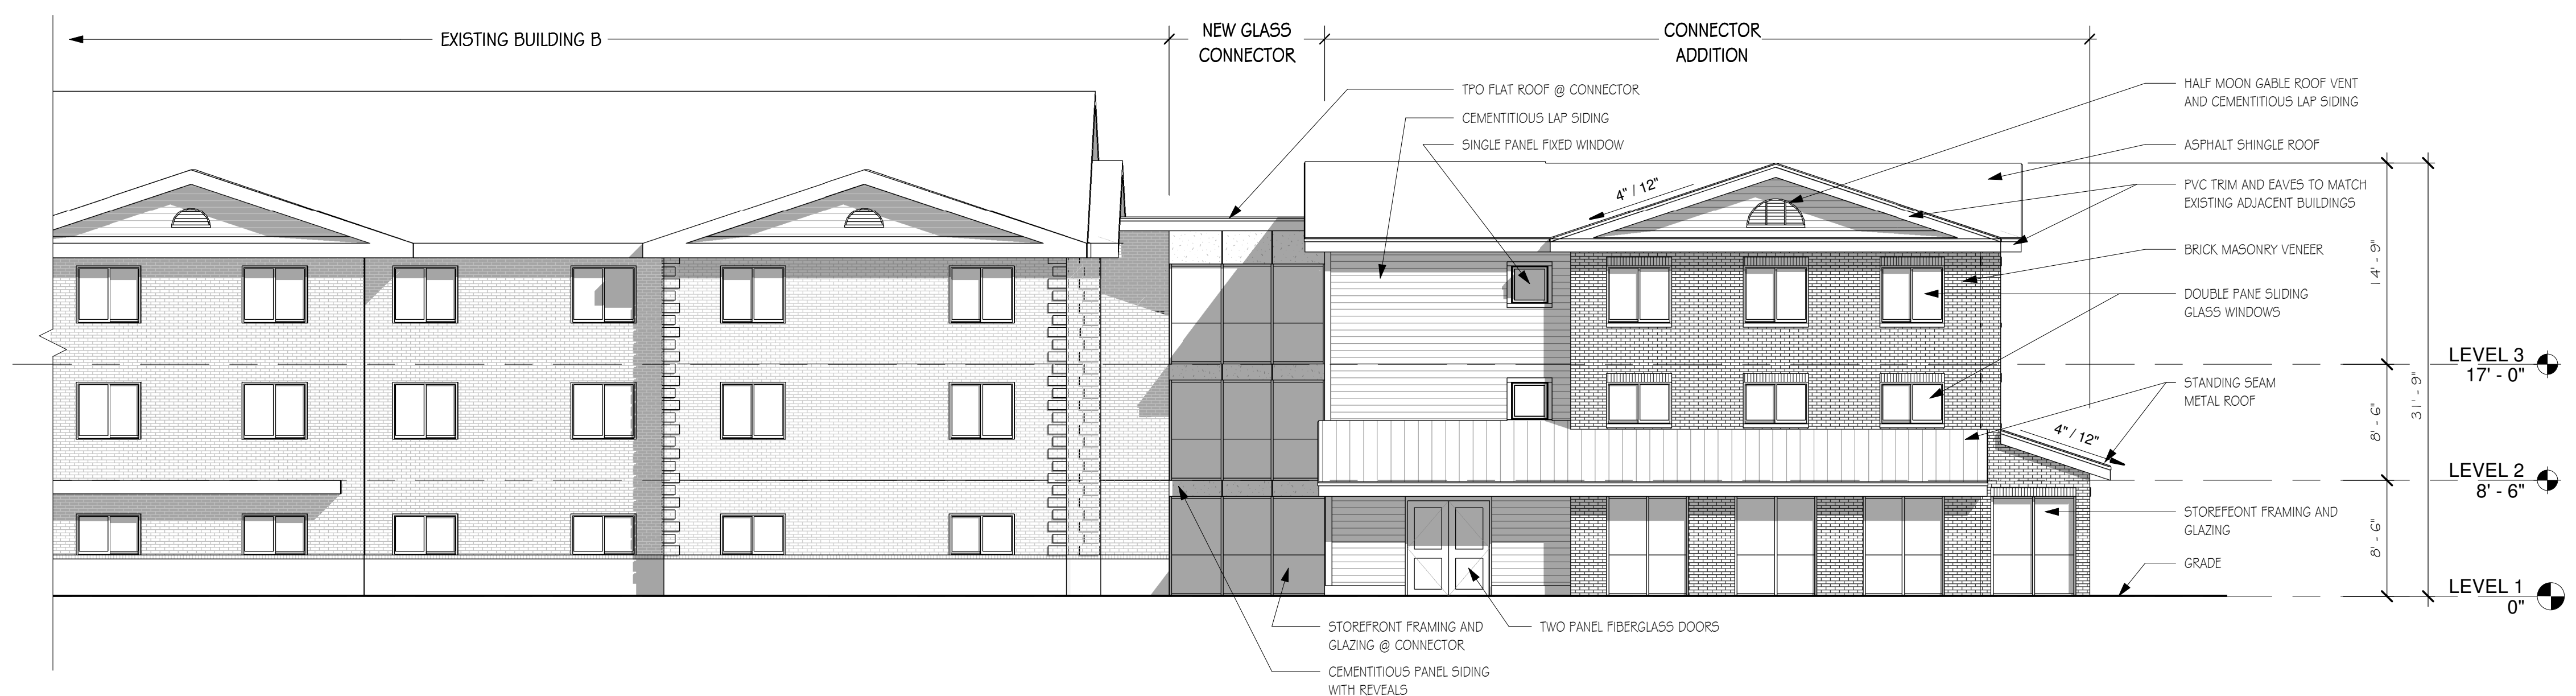

① BUILDING A & B CONNECTOR- EAST ELEVATION
1/8" = 1'-0"

AMENDED FILING ON JUNE 28, 2022

JUNE 10, 2022
Checked By: _____

ZBA FILING
Description: _____

Revisions
Issue Date: _____

BUILDING A & B CONNECTOR ELEVATIONS

Scale: 1/8" = 1'-0"
Drawn By: Author
Date: JUNE 10, 2022
Checked By: Checker
Project #: 11.6122.007

1-978-927-3745
www.svdesign.com
Beverly, Massachusetts 01915

SV DESIGN
126 Dodge Street


Harborlight Community Partners - Gordon Conwell
130 Essex Street, South Hamilton, MA 01982

DESIGN


© SV Design, LLC.

BUILDING A & B CONNECTOR ELEVATIONS


A1.20

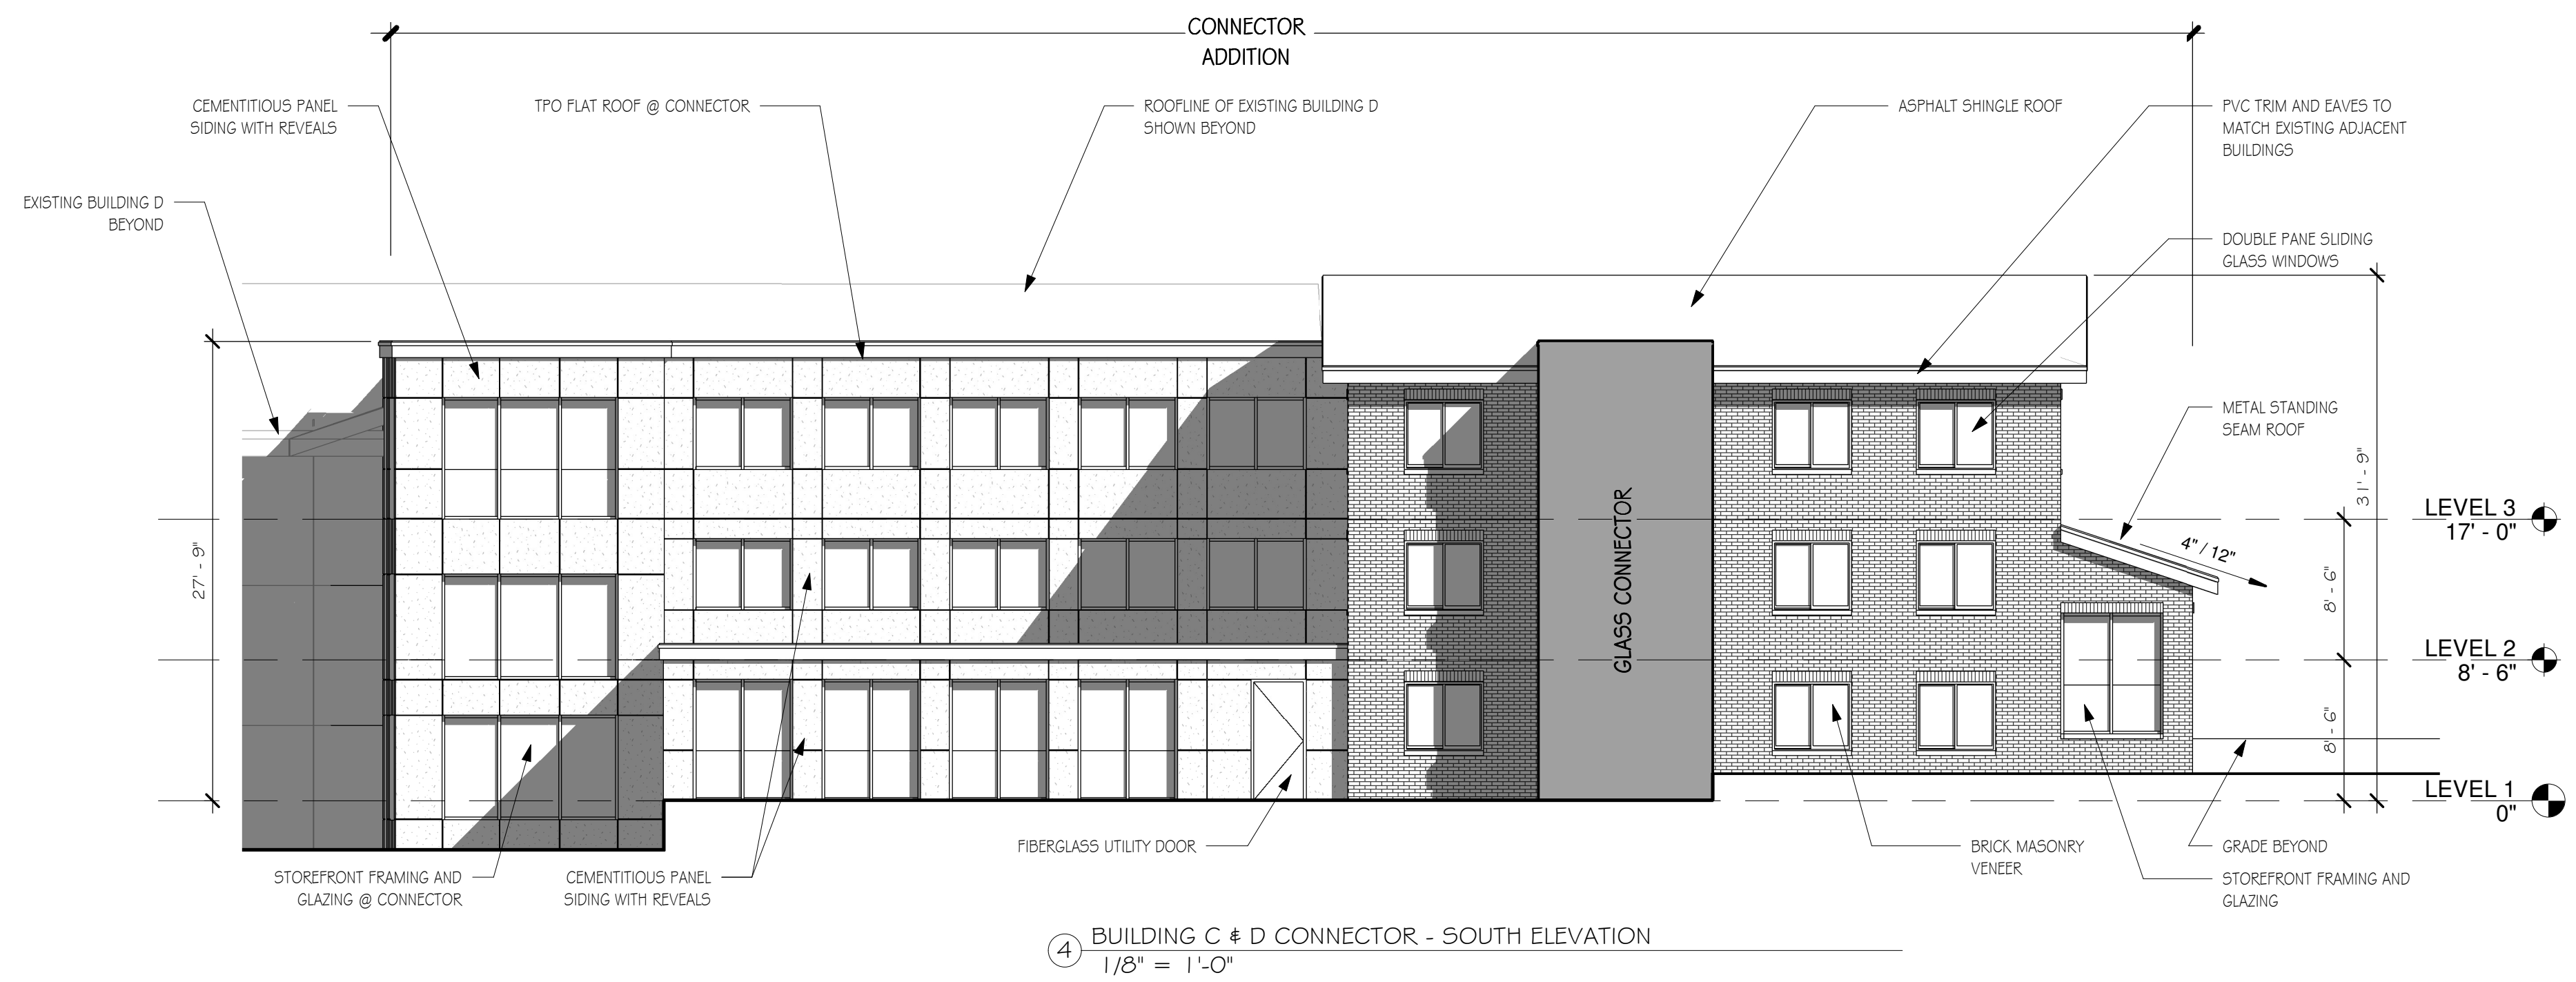


④ BUILDING C & D CONNECTOR - SOUTH ELEVATION
1/8" = 1'-0"

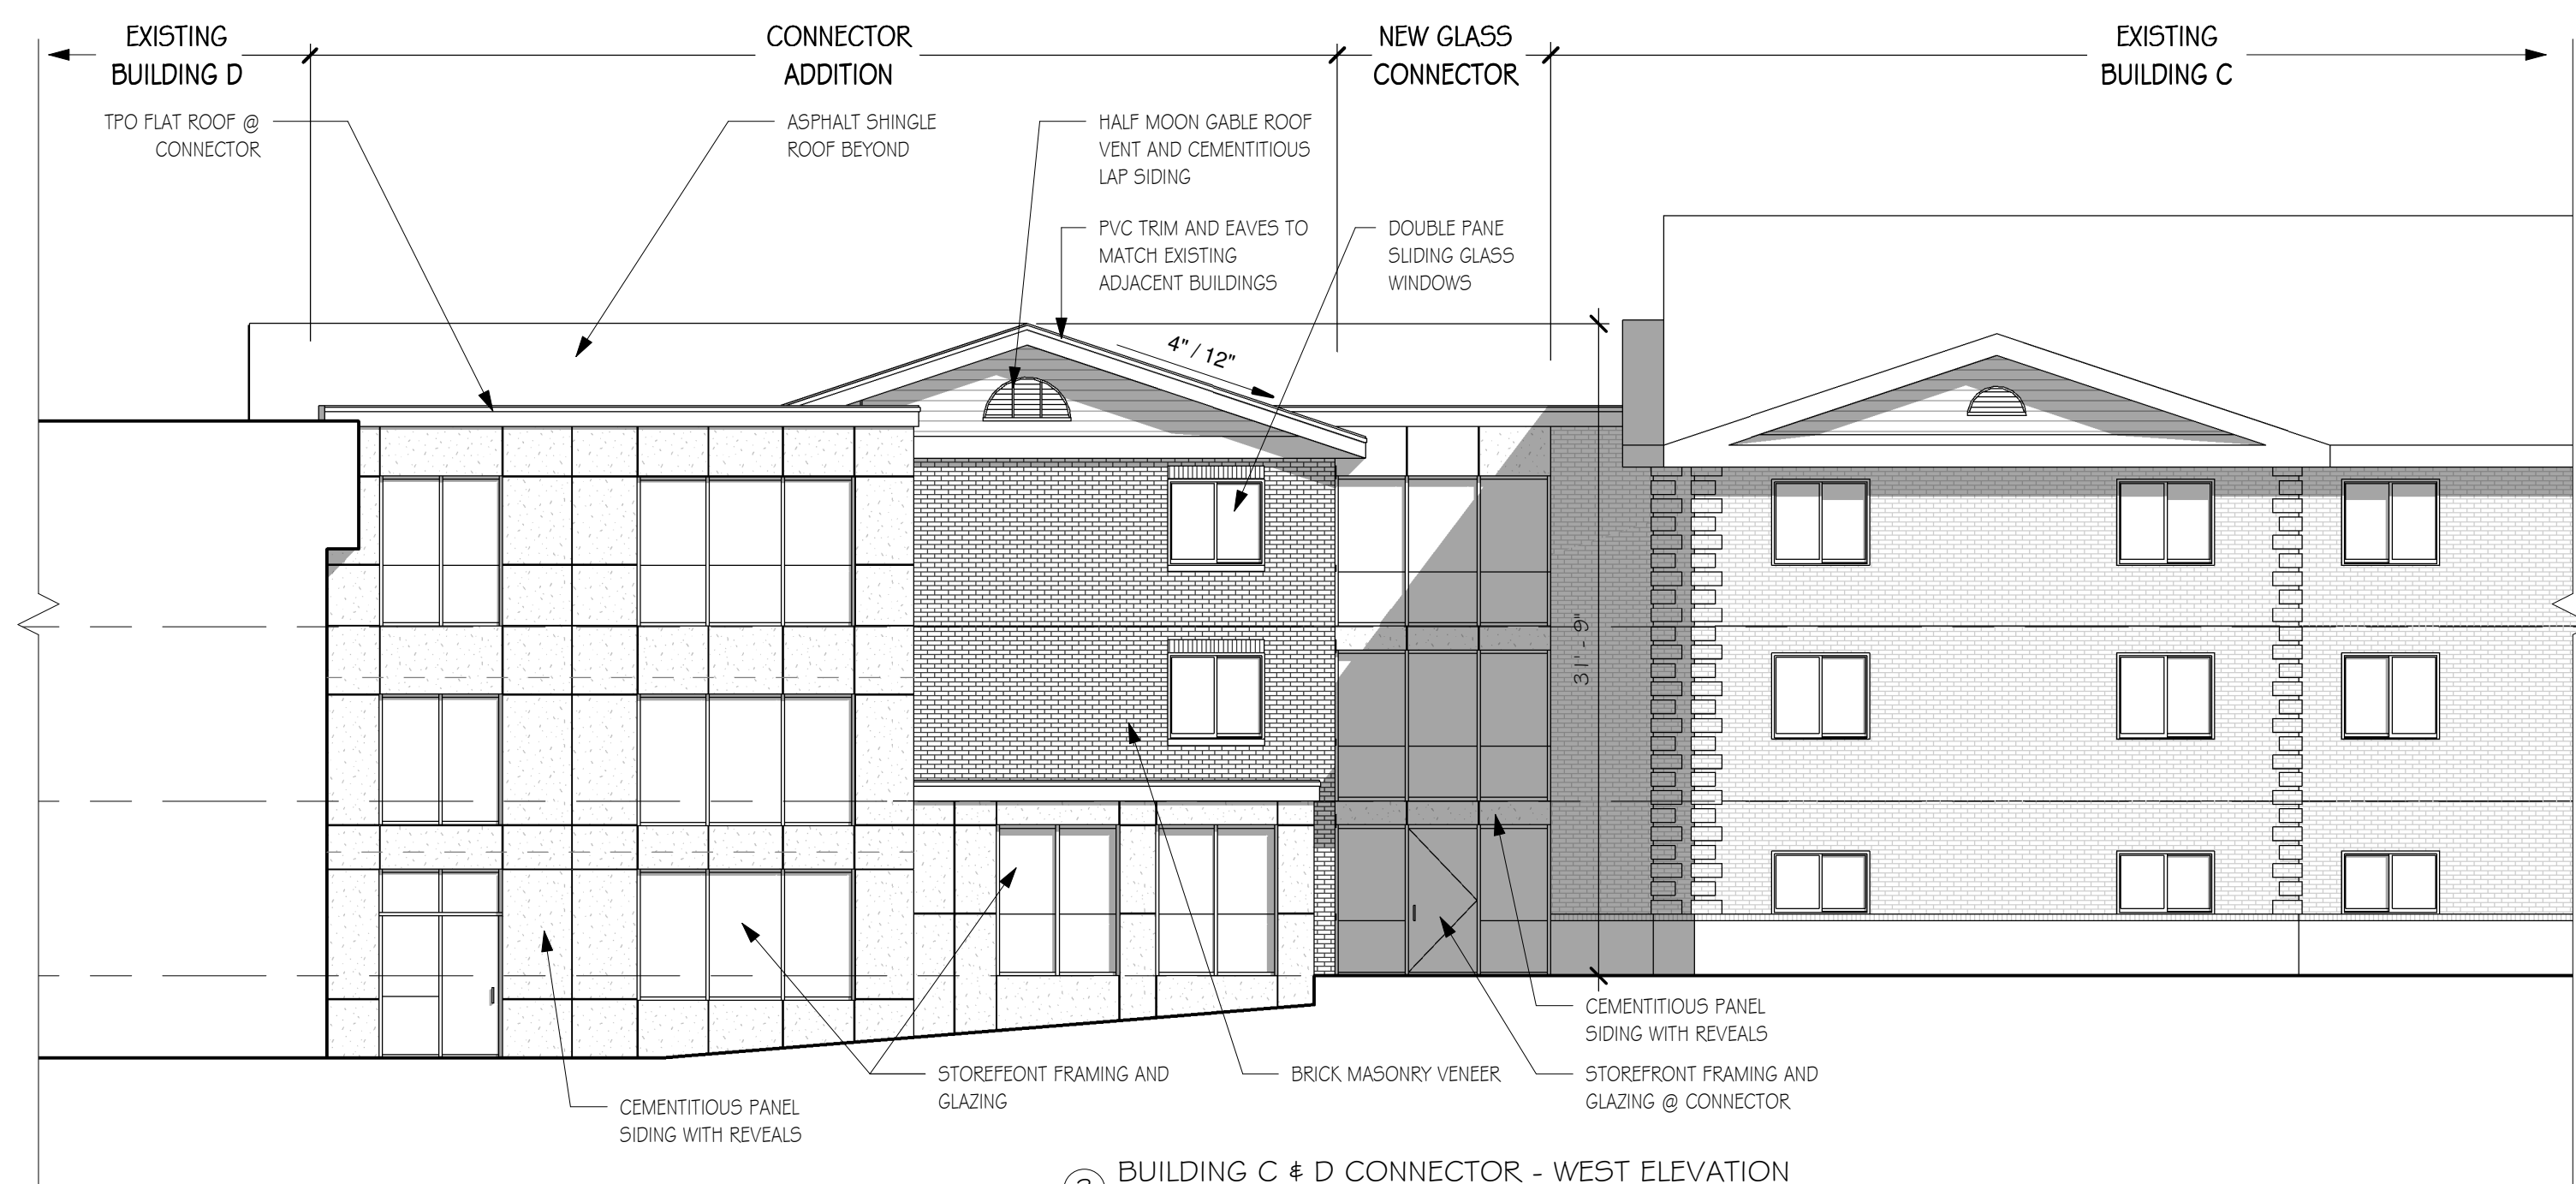

③ BUILDING C & D CONNECTOR - WEST ELEVATION
1/8" = 1'-0"

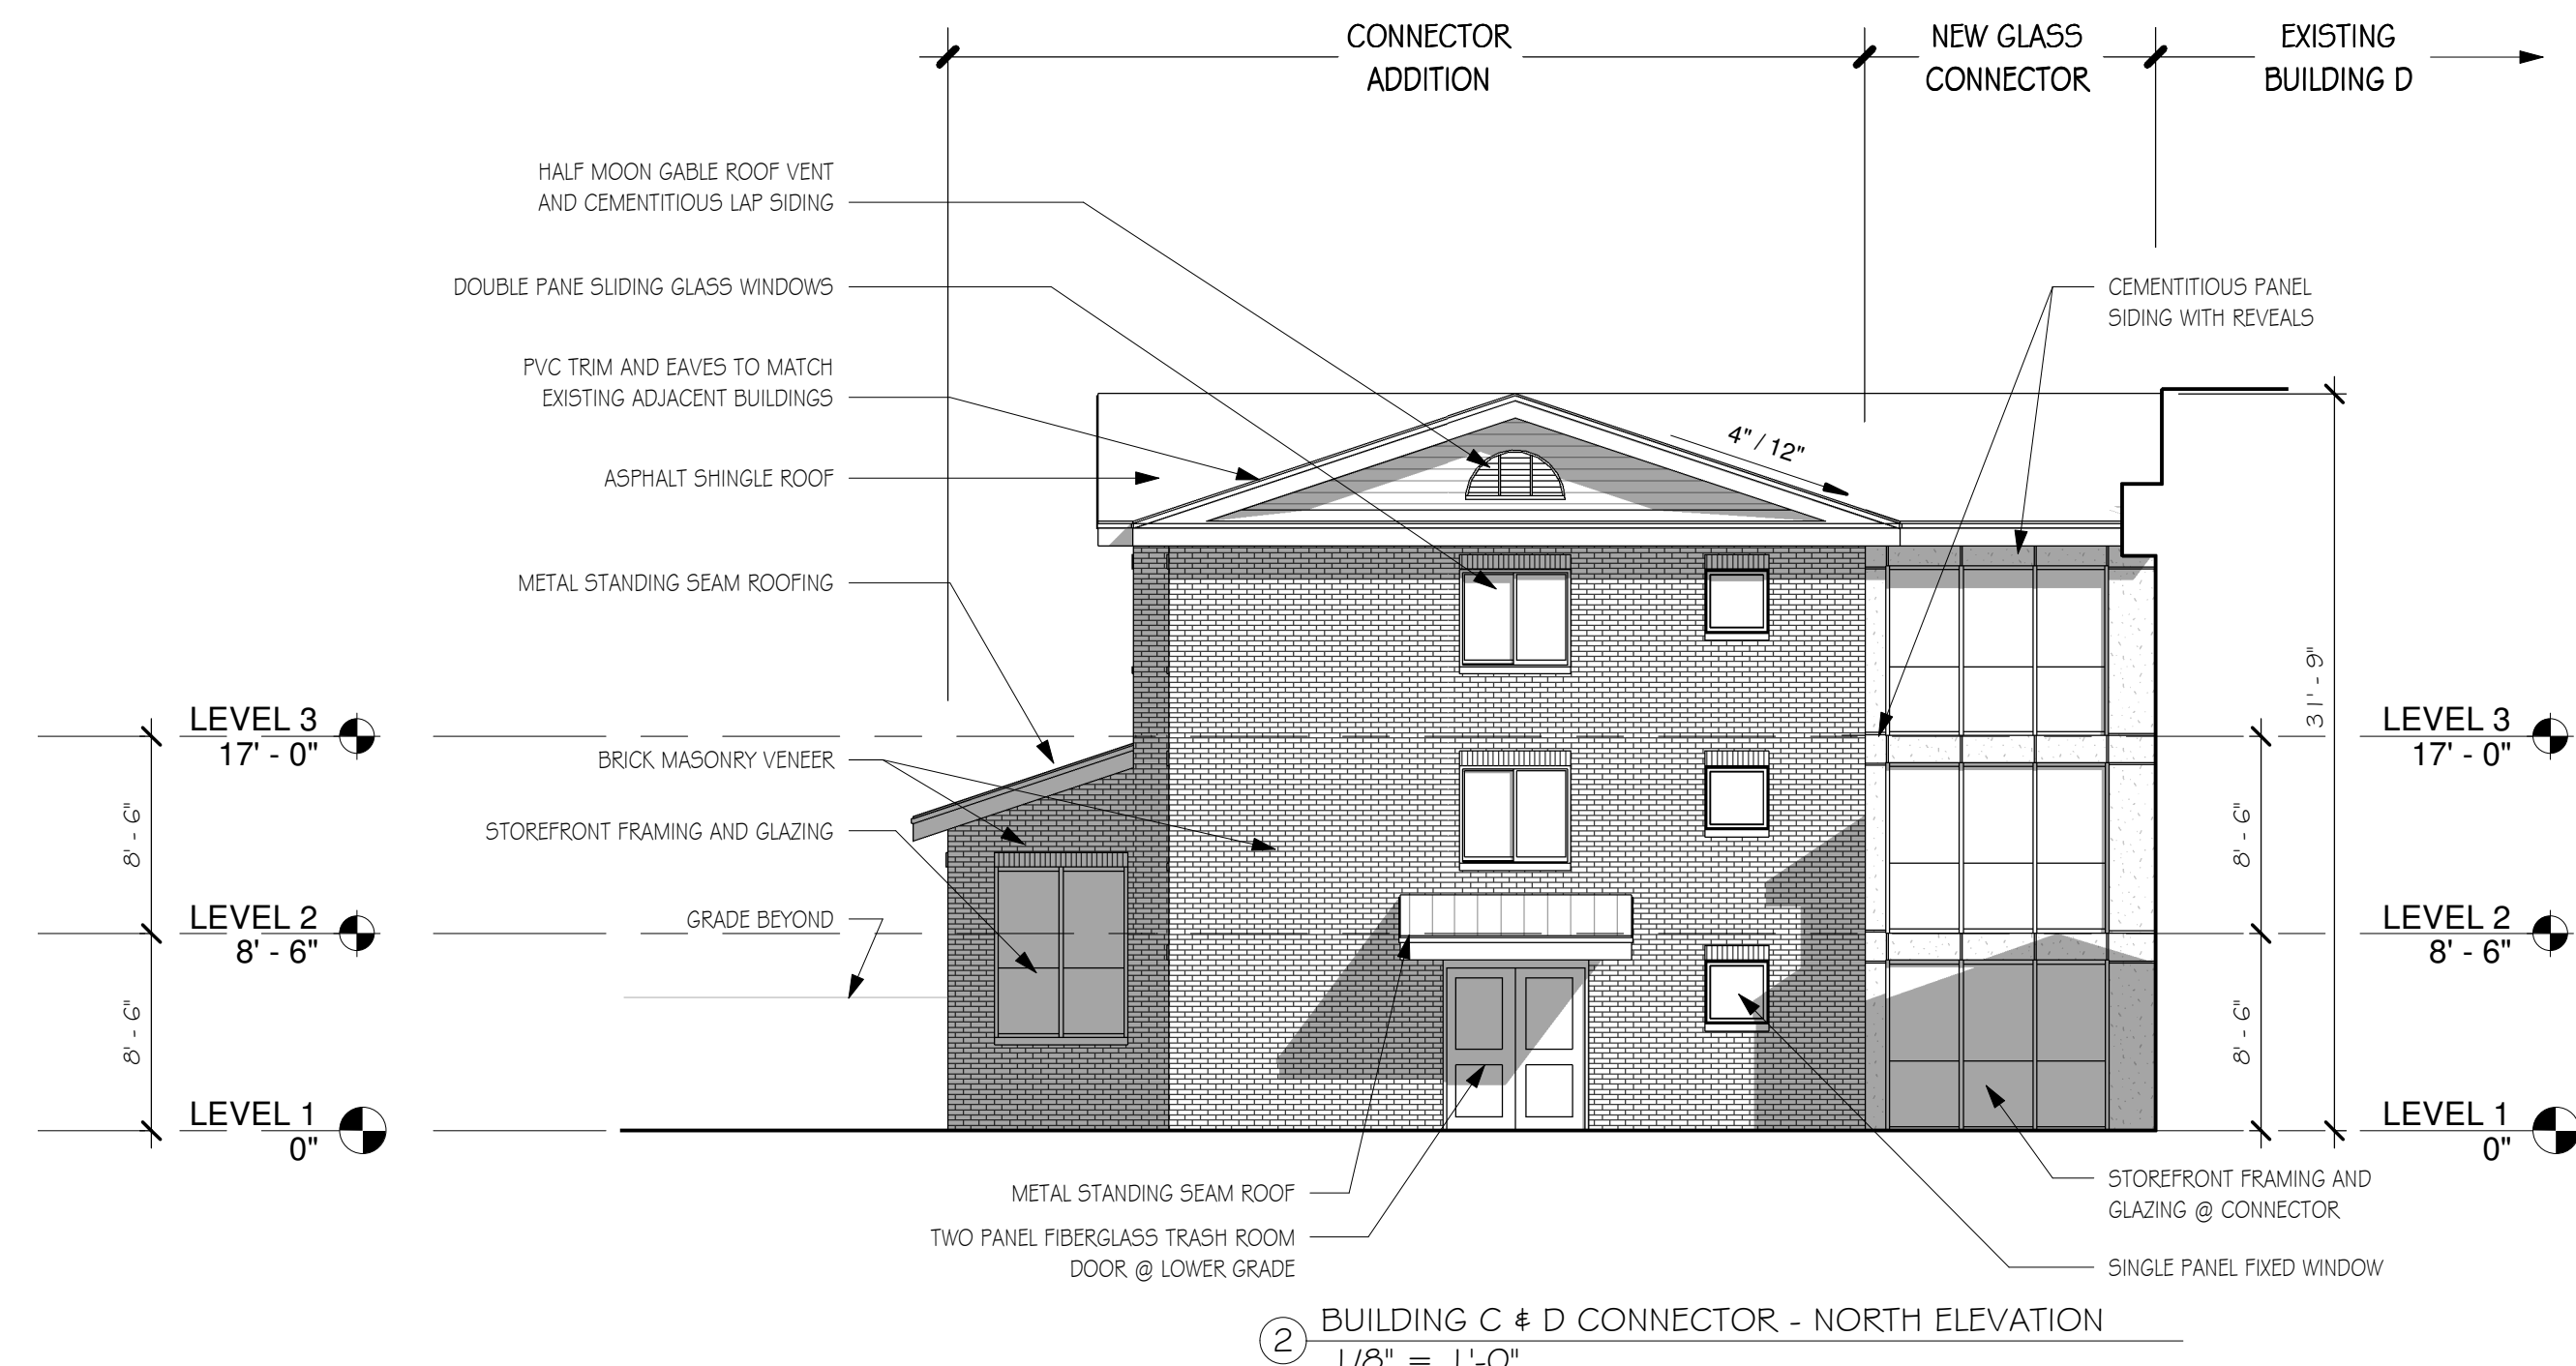

② BUILDING C & D CONNECTOR - NORTH ELEVATION
1/8" = 1'-0"

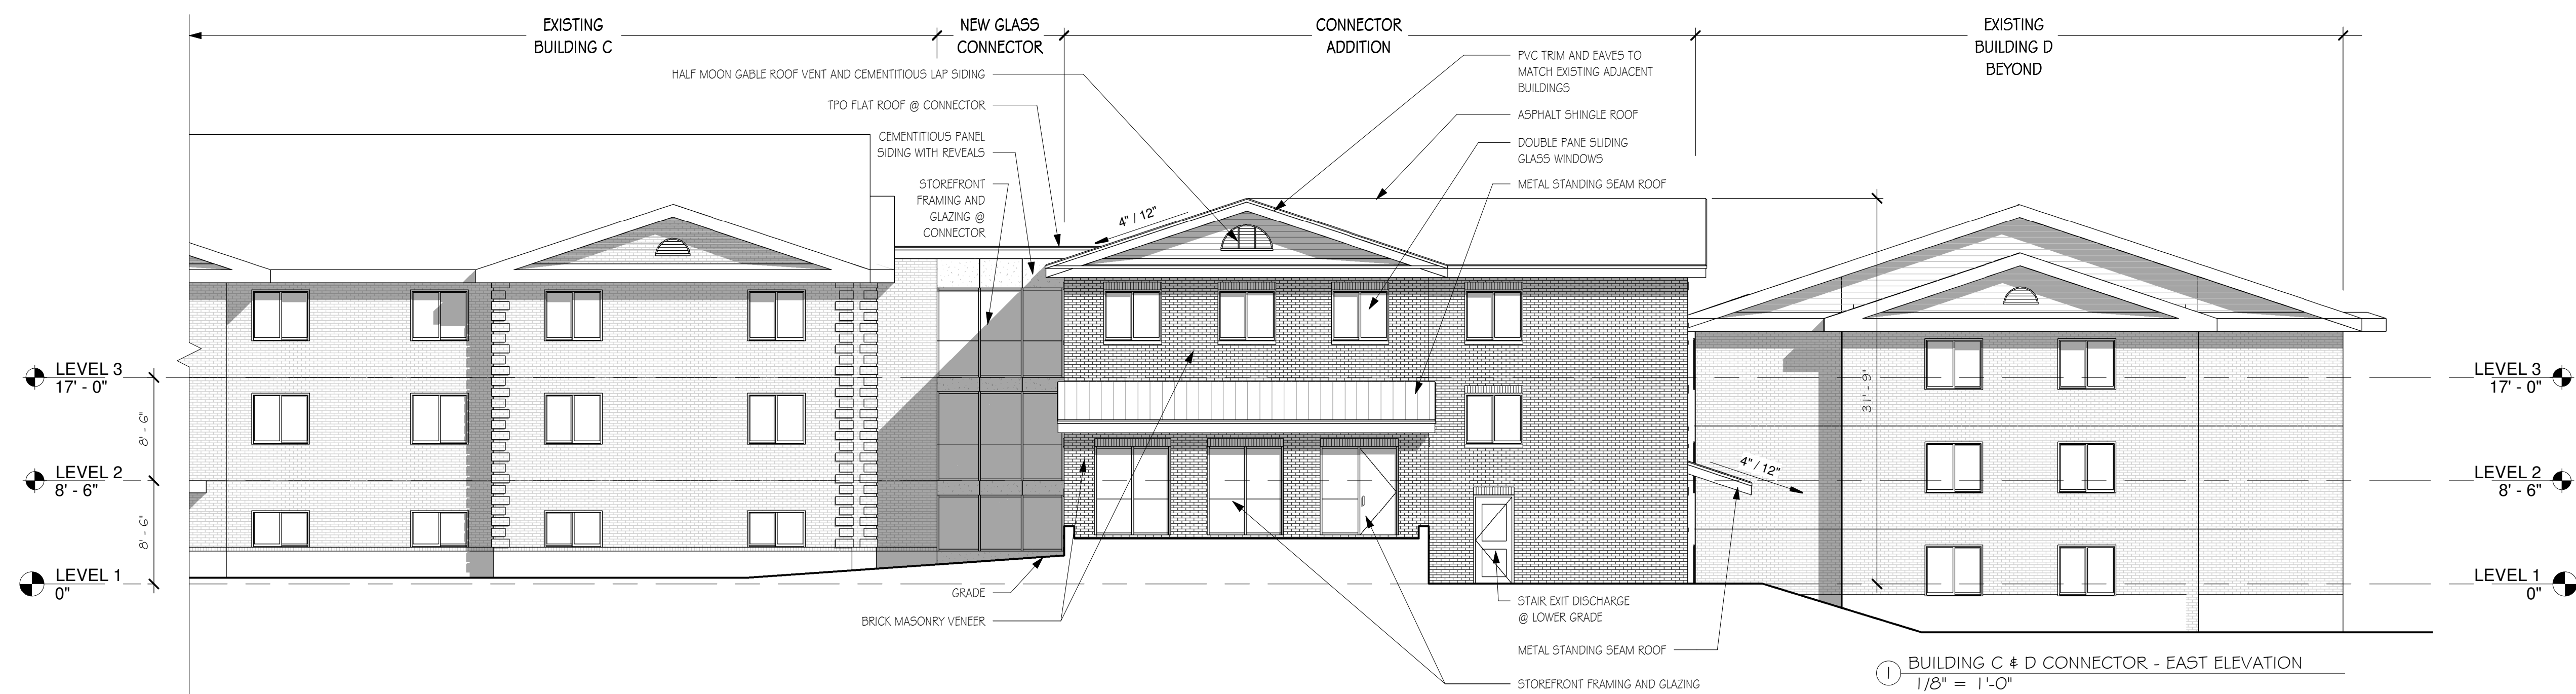

① BUILDING C & D CONNECTOR - EAST ELEVATION
1/8" = 1'-0"

AMENDED FILING ON JUNE 28, 2022



Revisions	Issue Date	Description
△		

Harborlight Community Partners - Gordon Conwell
130 Essex Street, South Hamilton, MA 01982
SV DESIGN 126 Dodge Street Beverly, Massachusetts 01915
www.svdesign.com 1-978-927-3745

DESIGN

BUILDING C & D CONNECTOR ELEVATIONS

A1.21

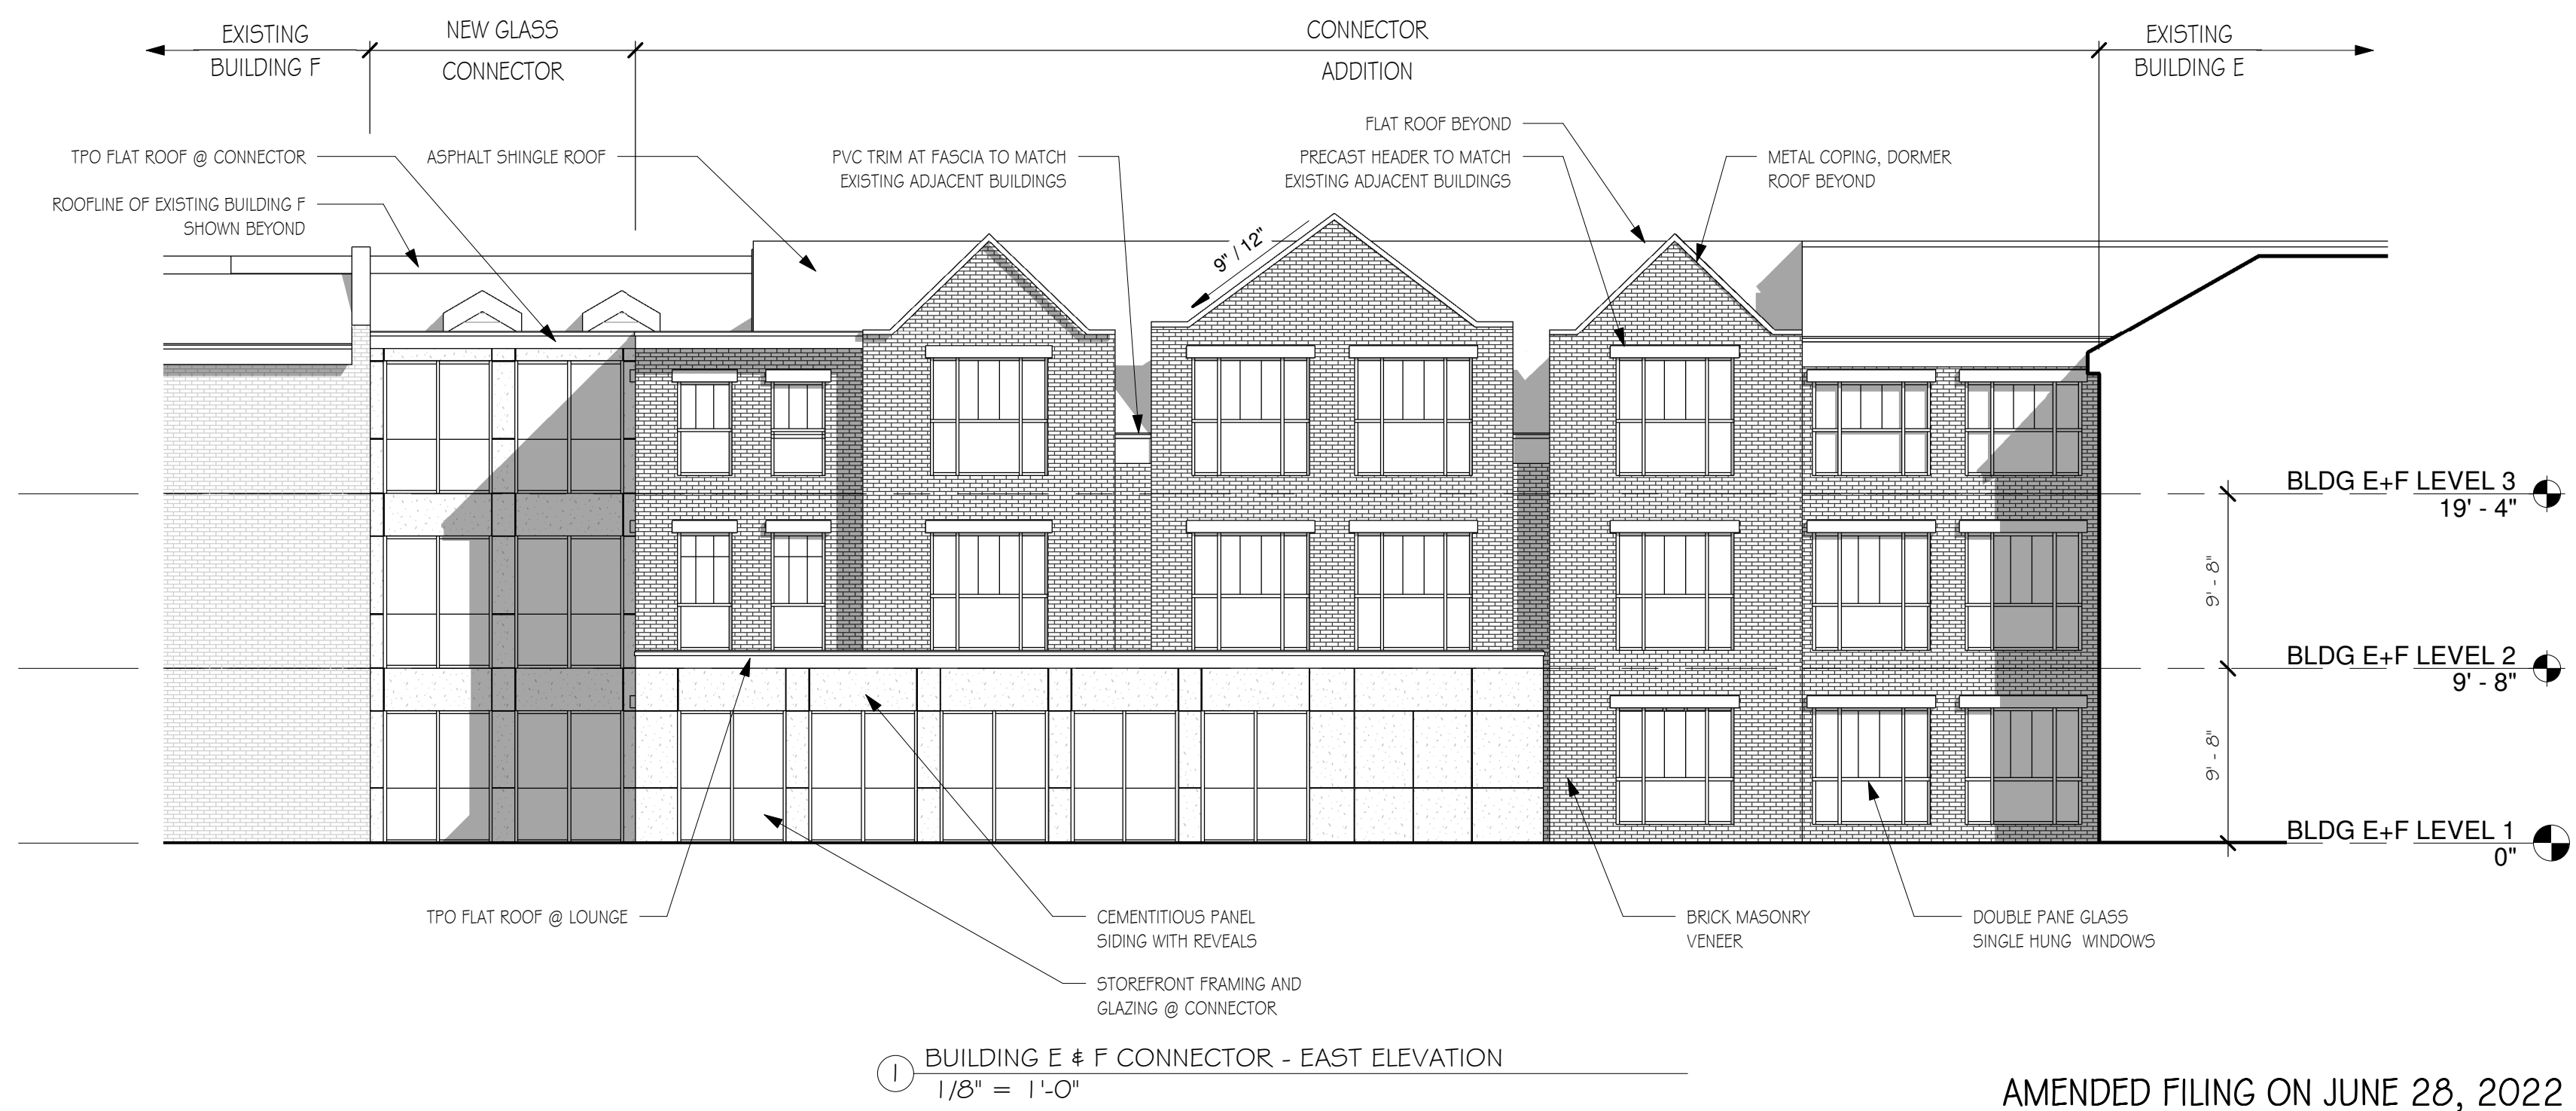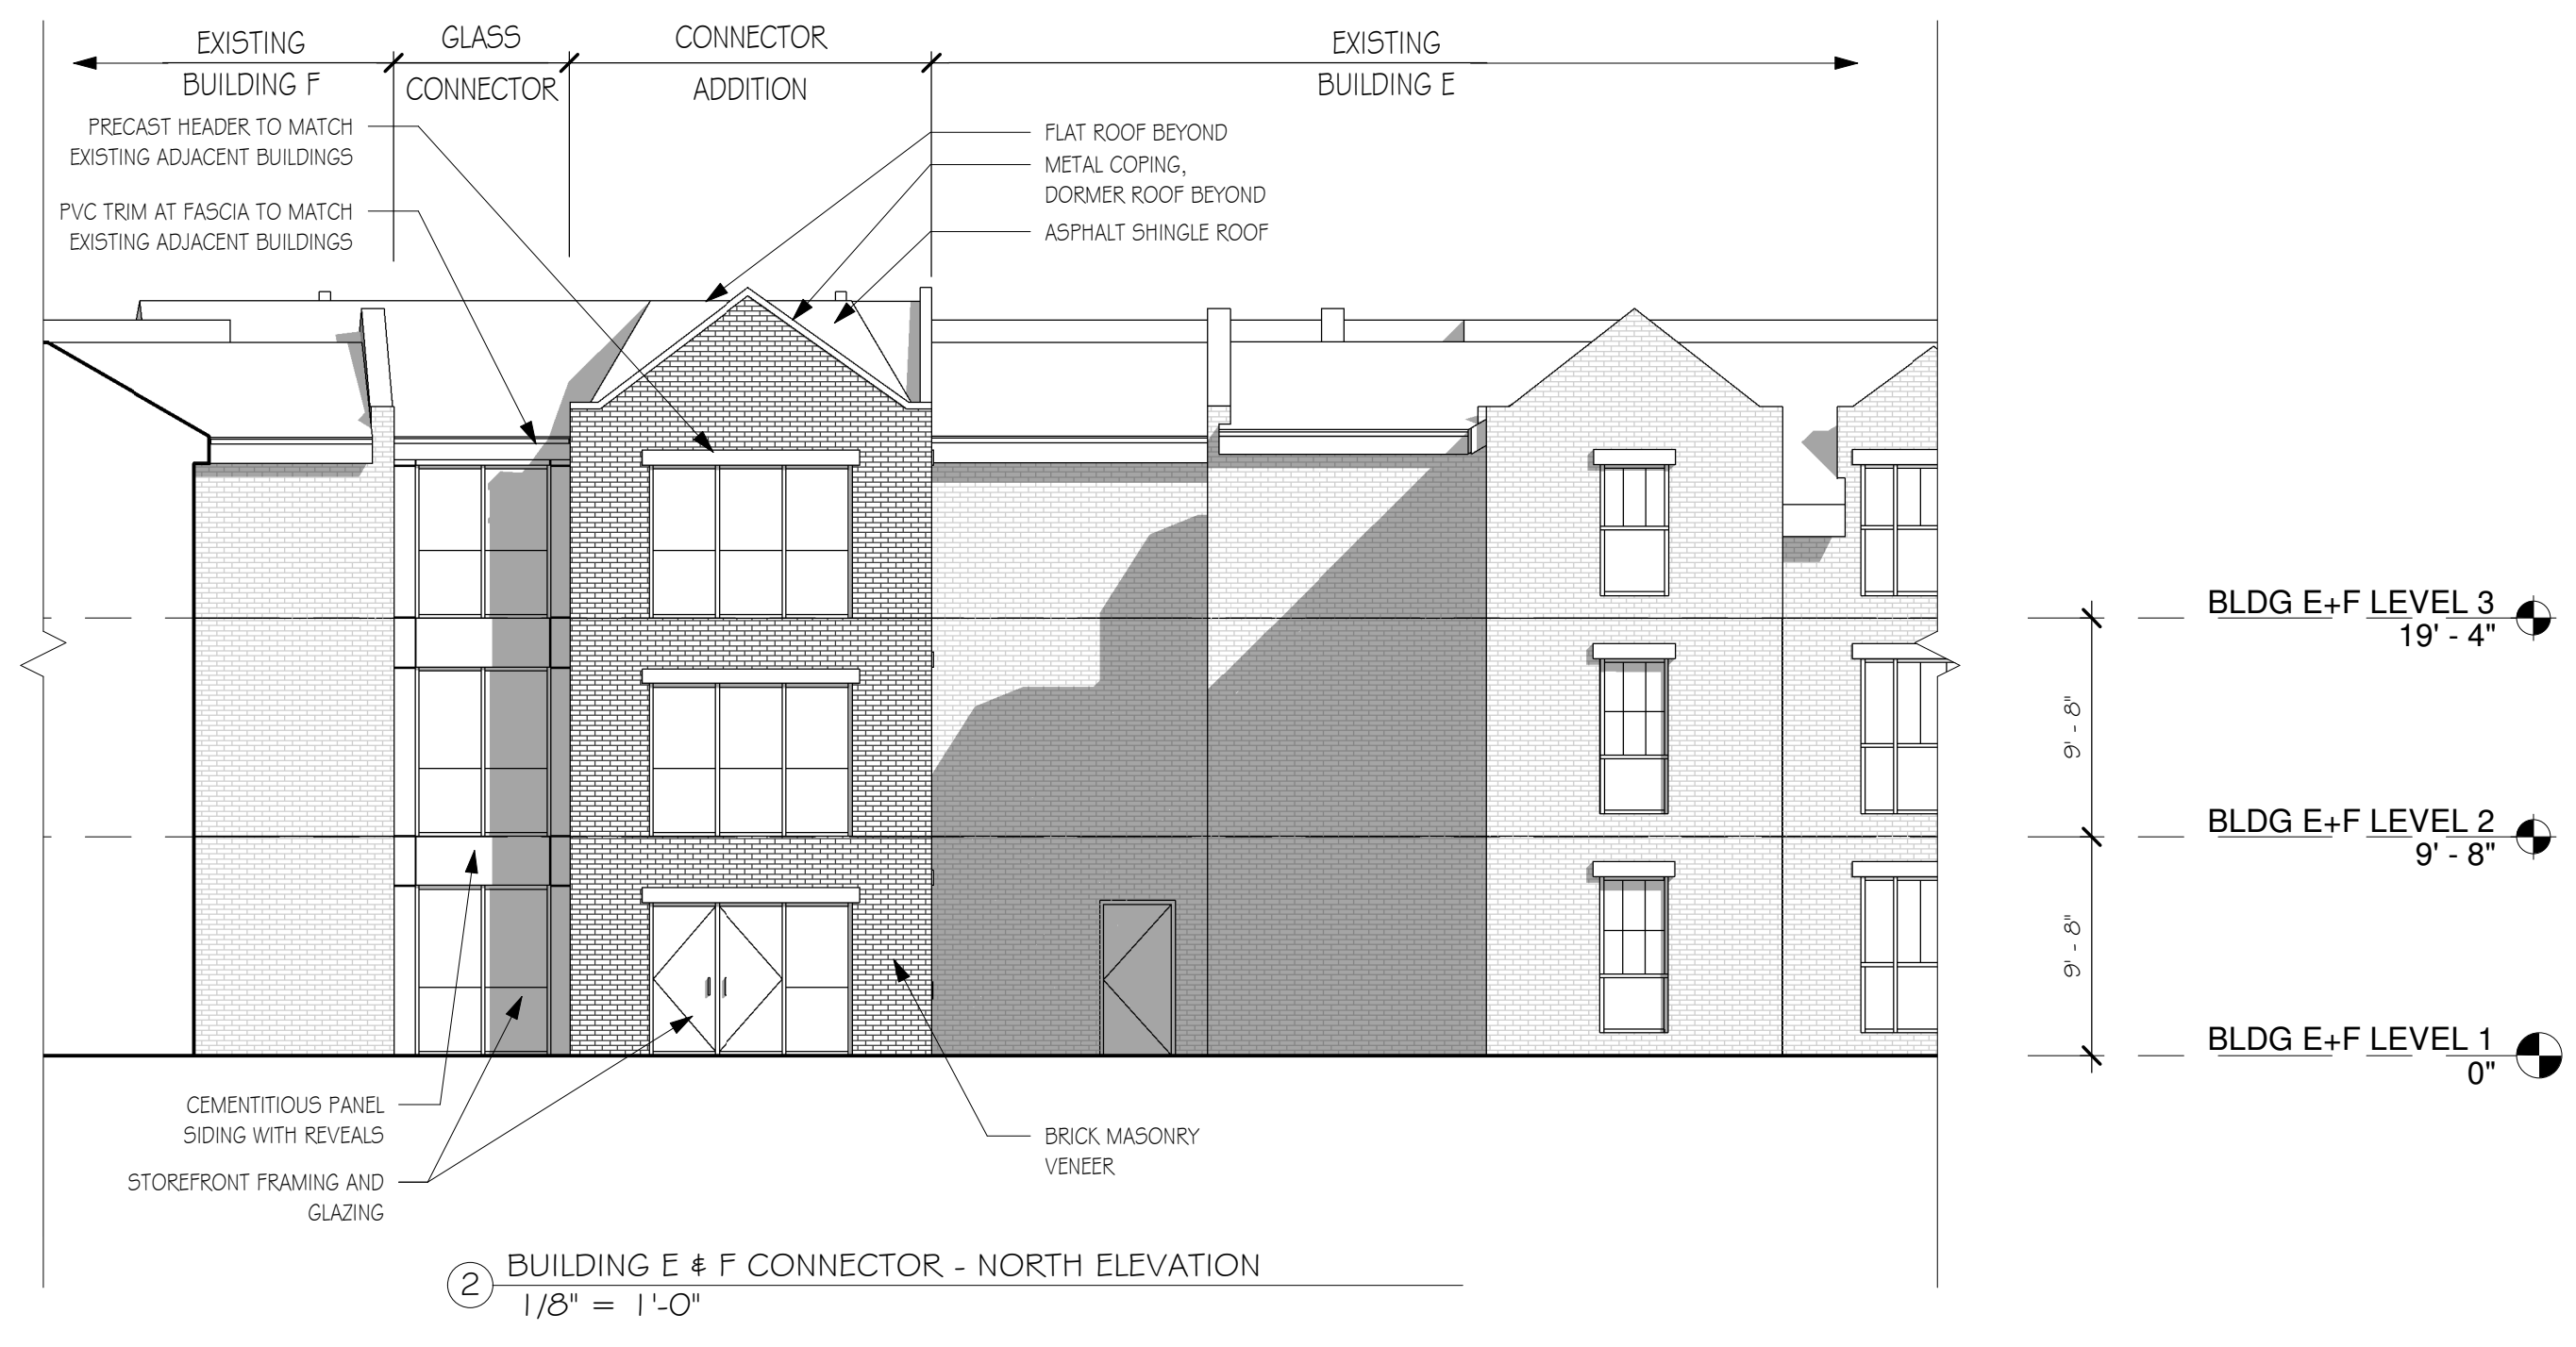

JUN 10, 2022
 Checked By: _____
 ZBA FILING
 Description: _____
 Issue Date: _____
 Revisions: _____
 BLDG E & F CONNECTOR ELEVATIONS
 Scale: 1/8" = 1'-0"
 Drawn By: Author
 Date: JUN 10, 2022
 Checked By: Checker
 Project #: 116122.007
 1978 927 3745
 www.svdesign.com
 Beverly, Massachusetts 01915
 126 Dodge Street
 SV DESIGN
 Harborlight Community Partners - Gordon Conwell
 130 Essex Street, South Hamilton, MA 01982
 DESIGN
 BUILDING E & F CONNECTOR ELEVATIONS
 A1.22