




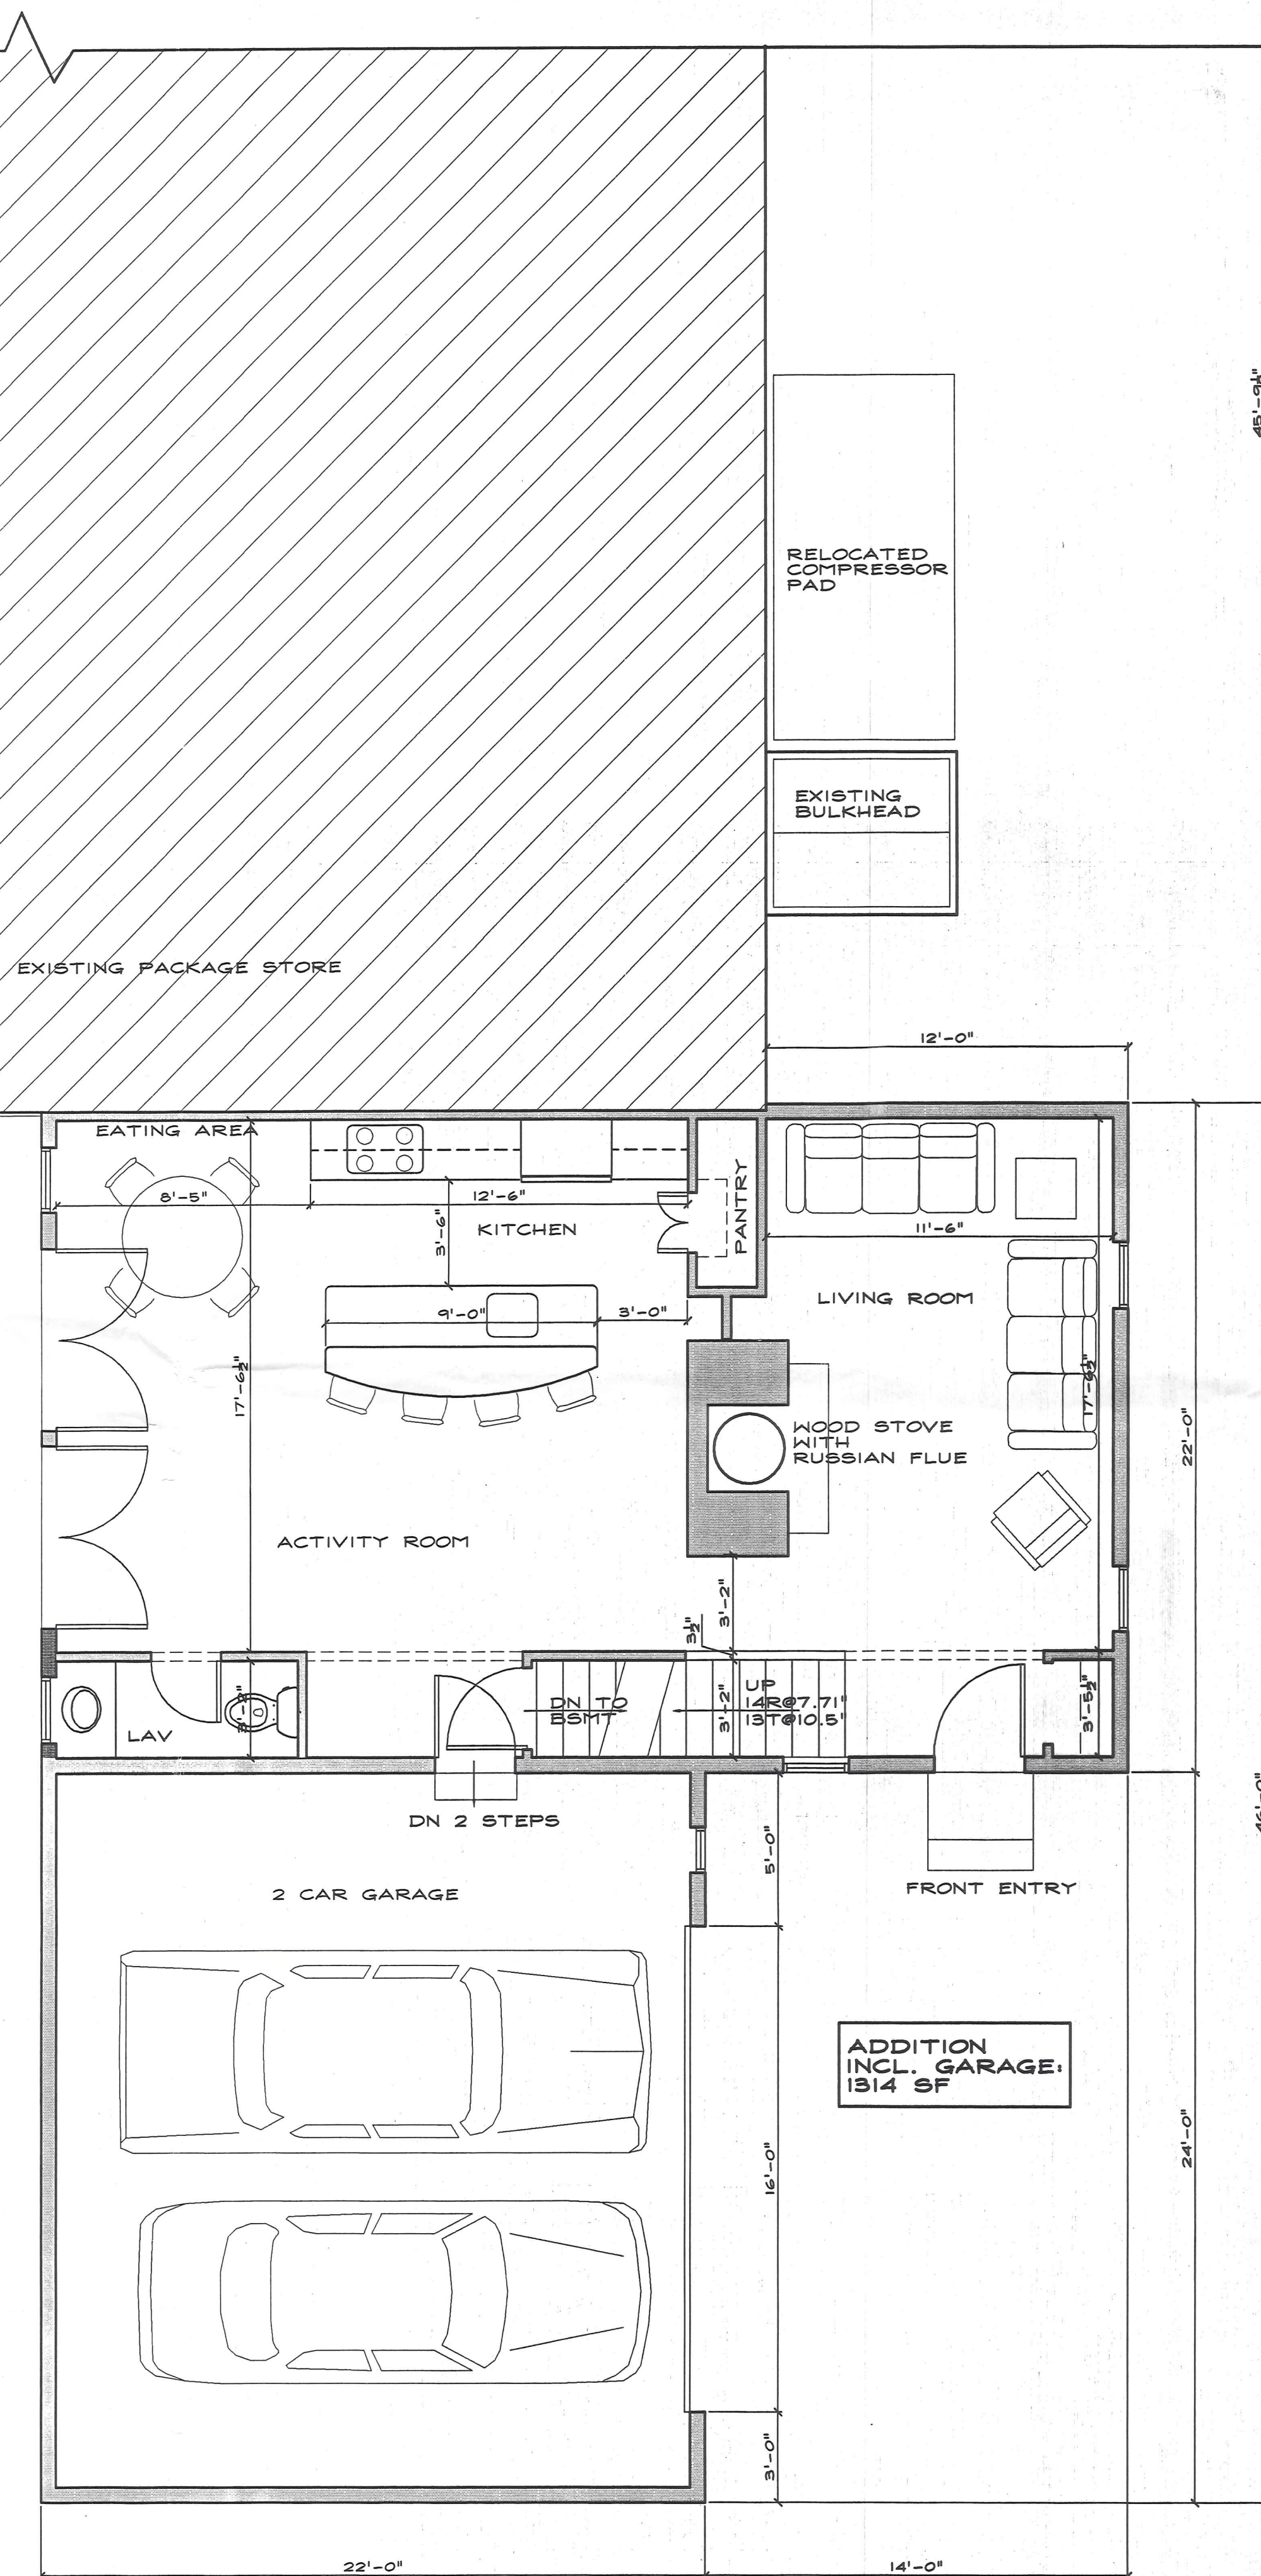


 


○ FIRST FLOOR PLAN
SCALE: $1/4" = 1'-0"$

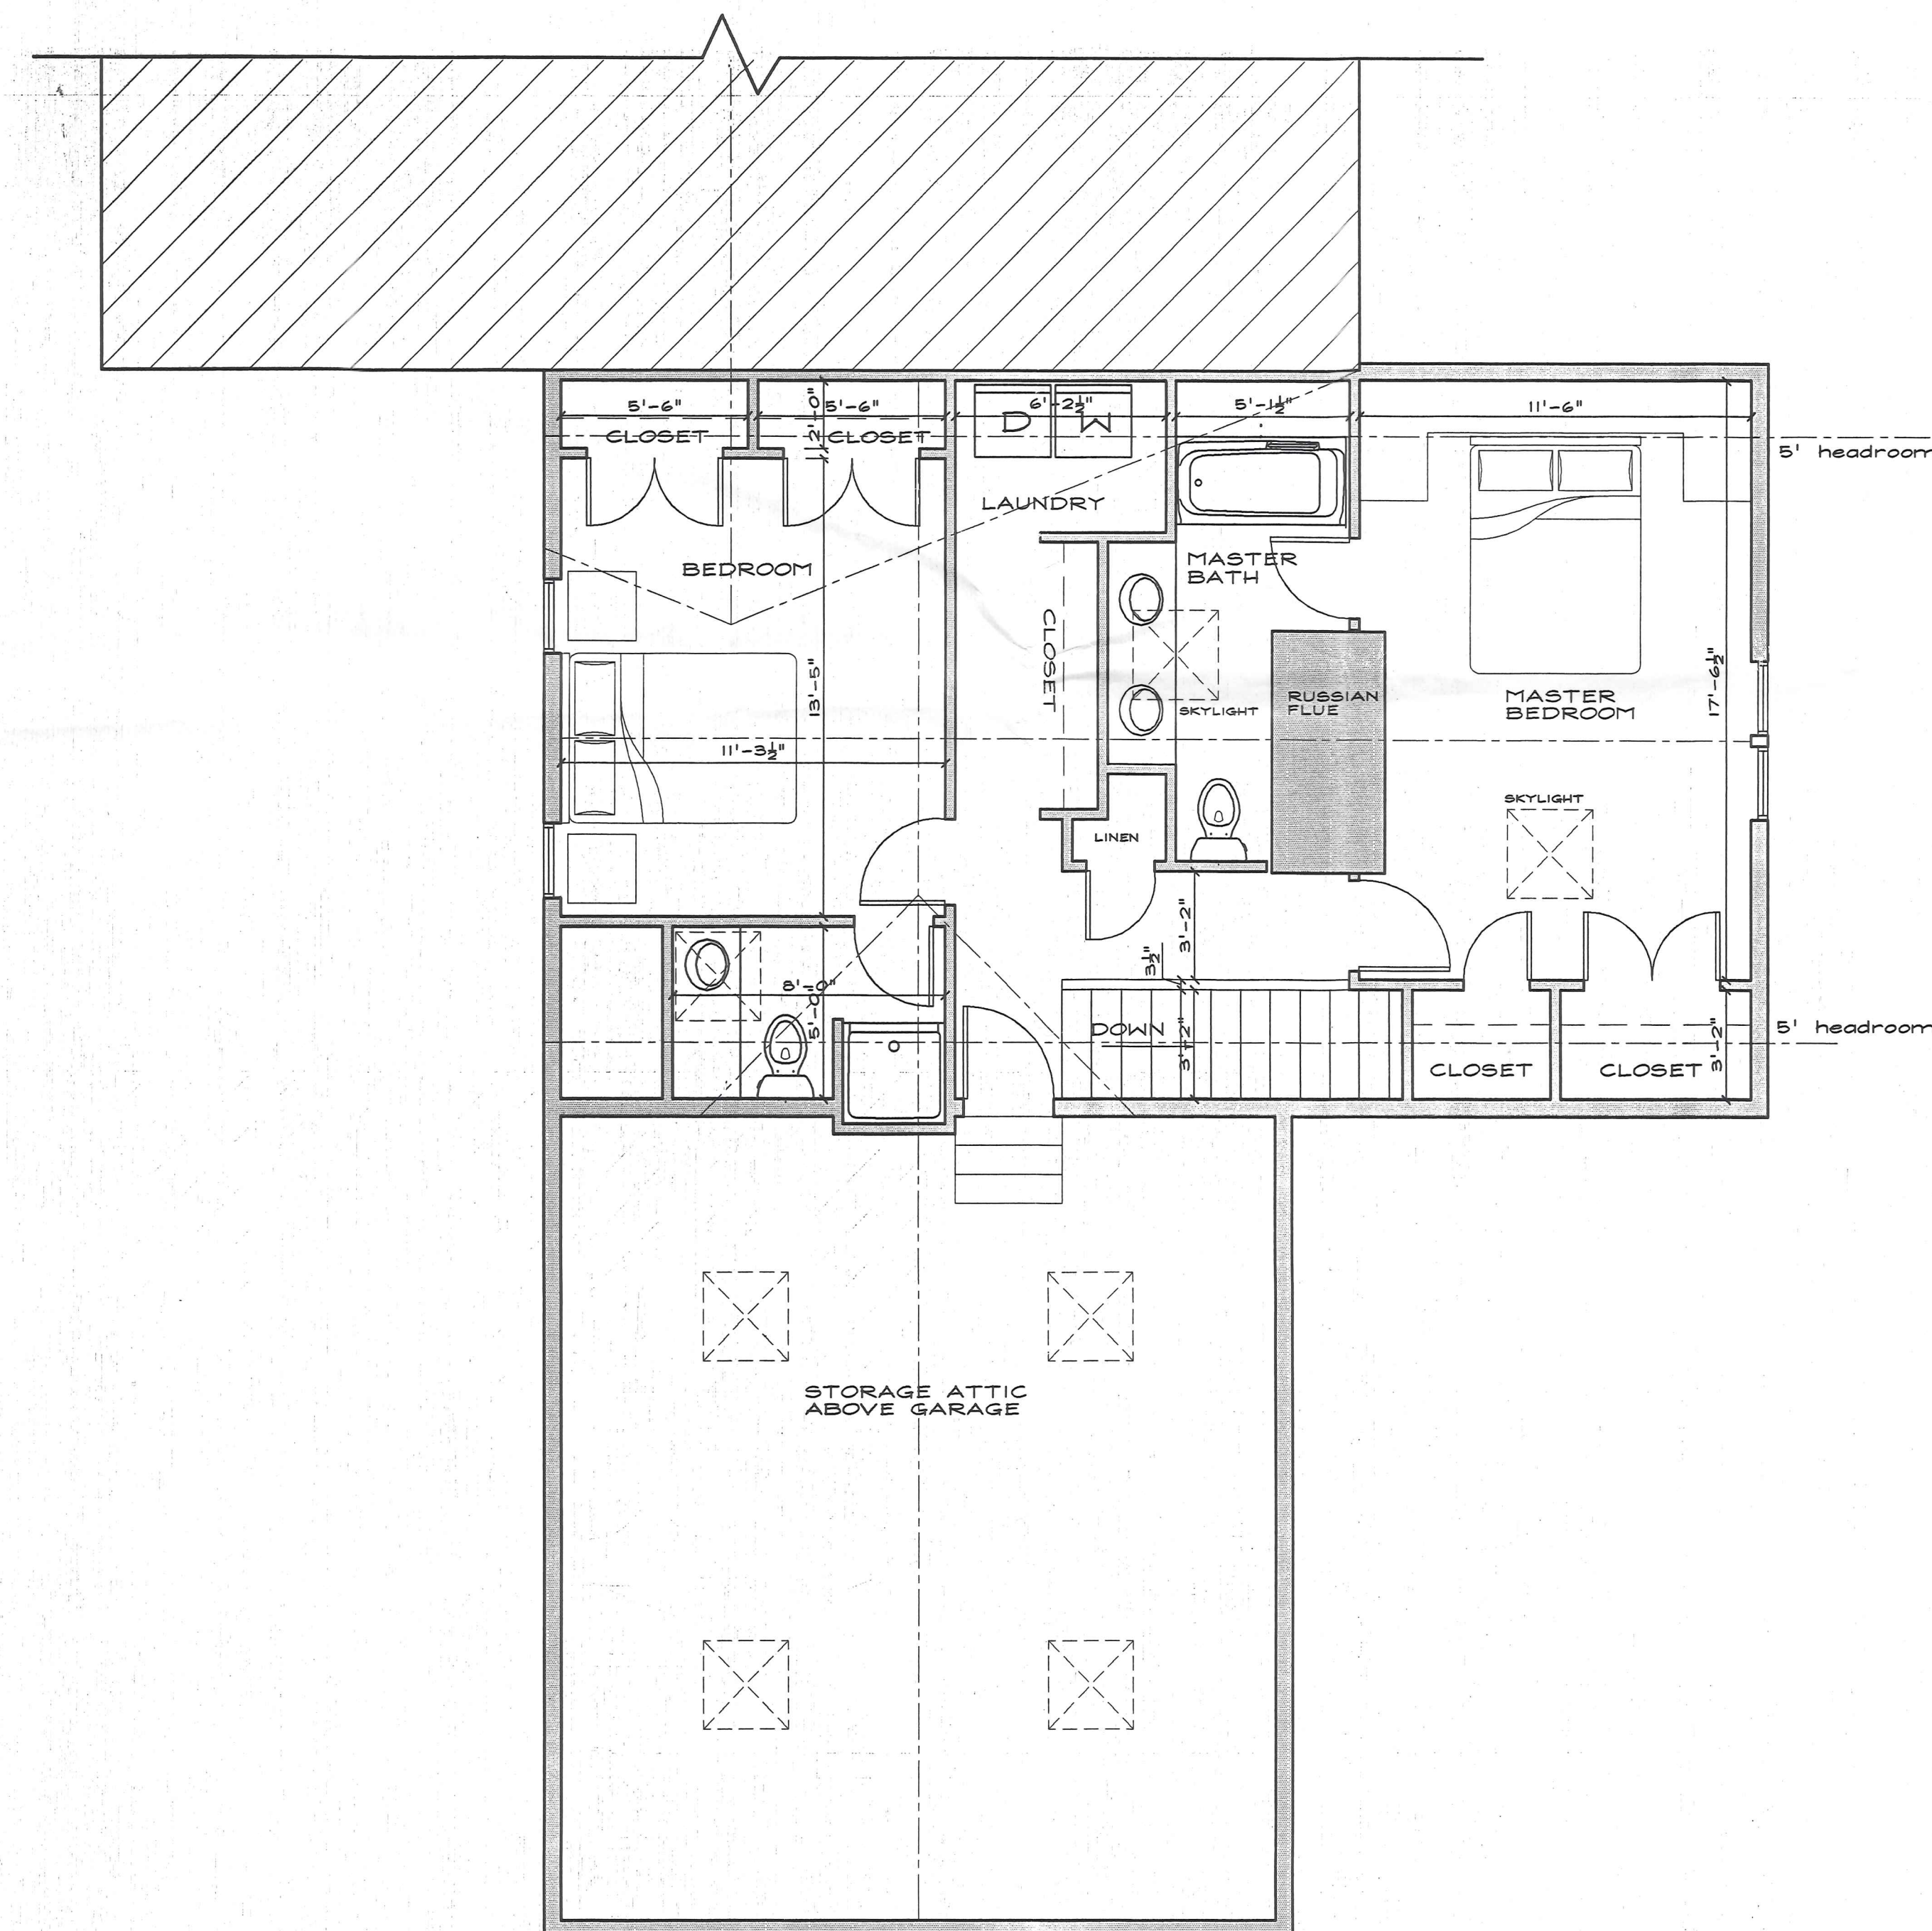


2ND FLOOR PLAN
SCALE: 1/4" = 1'-0"

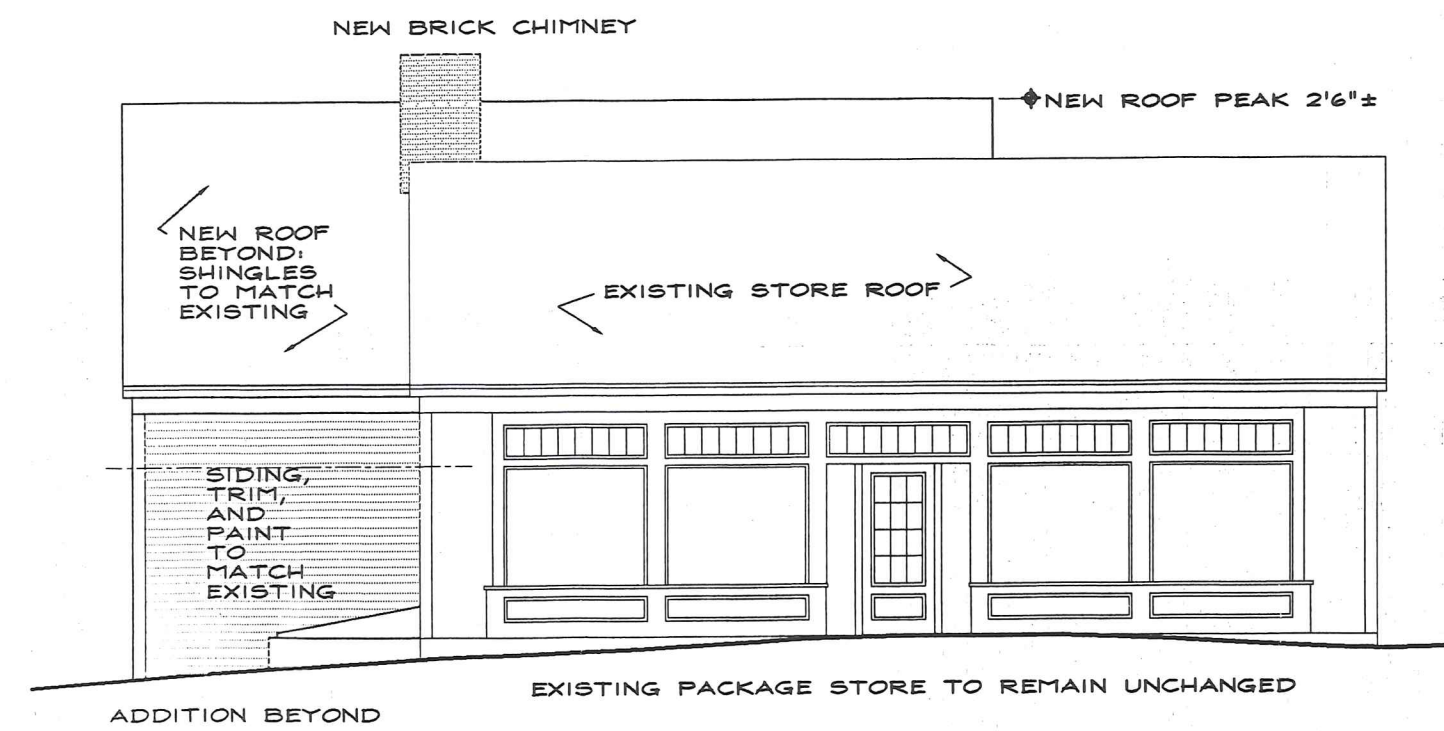


WEST ELEVATION (BAY ROAD)
SCALE: 1/8"=1'-0"

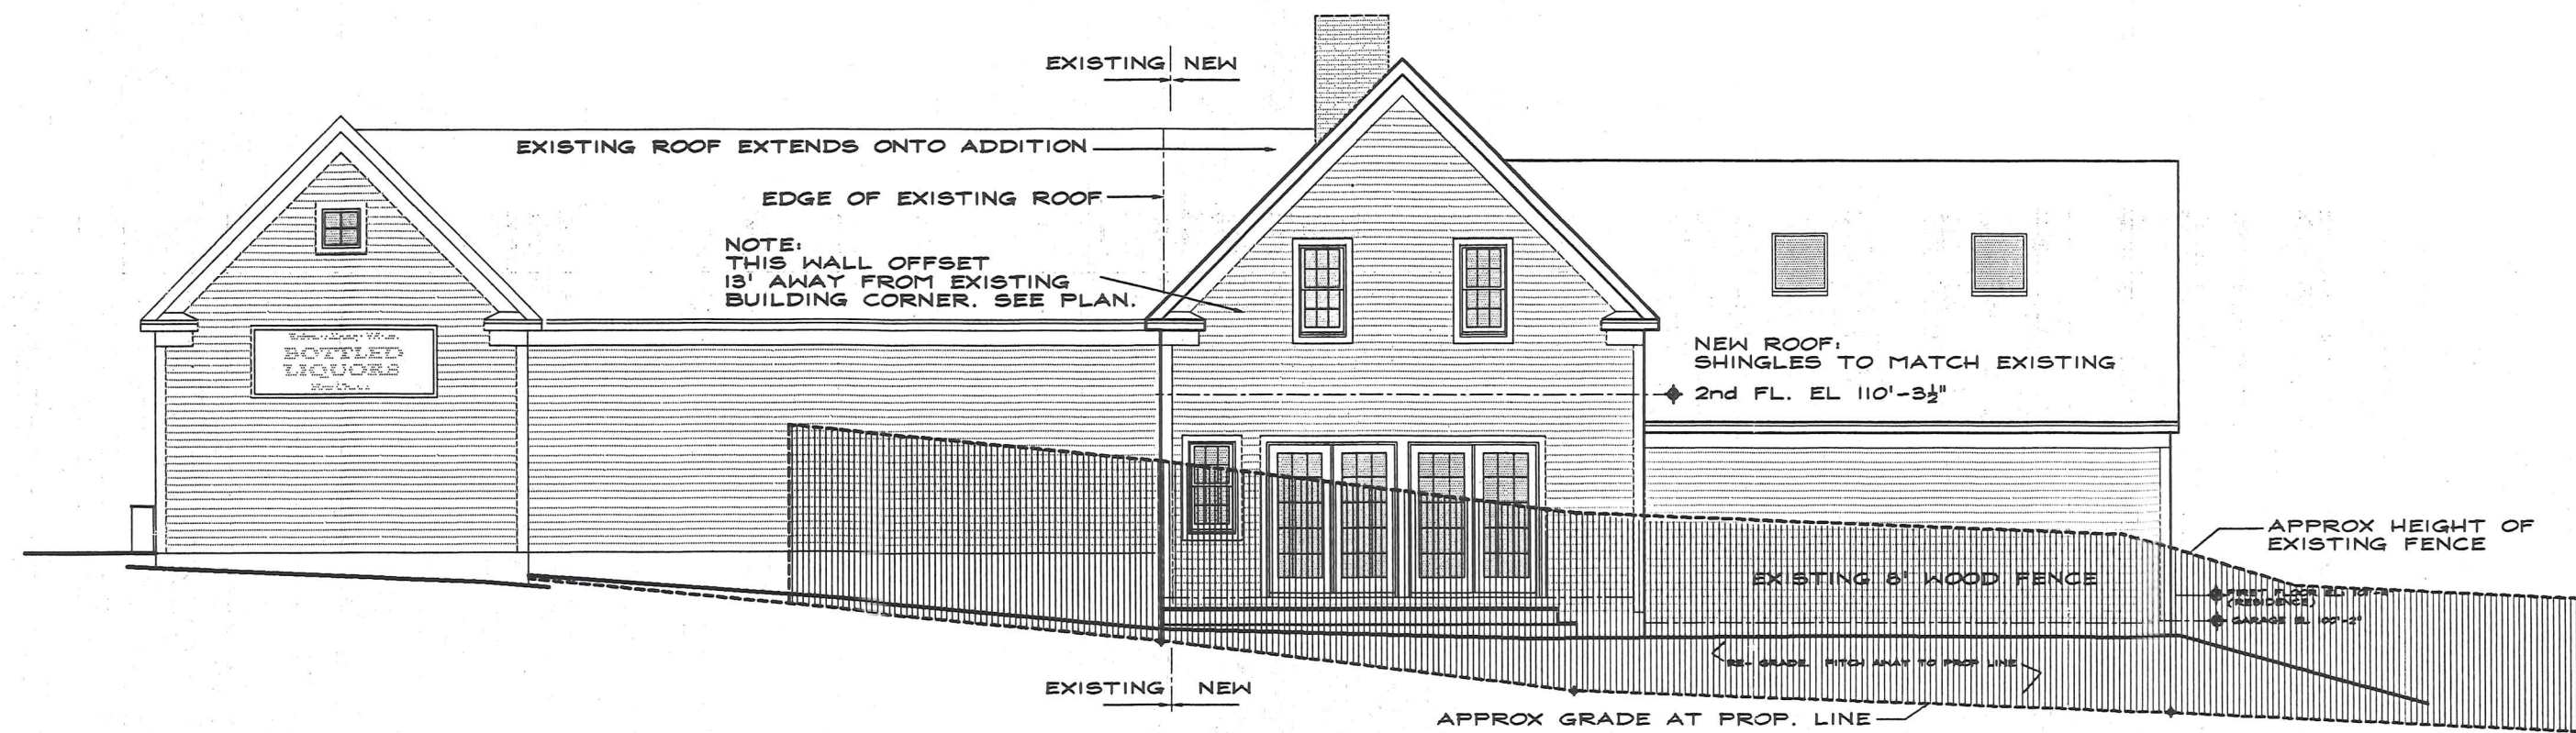

SOUTH ELEVATION
SCALE: 1/8"=1'-0"

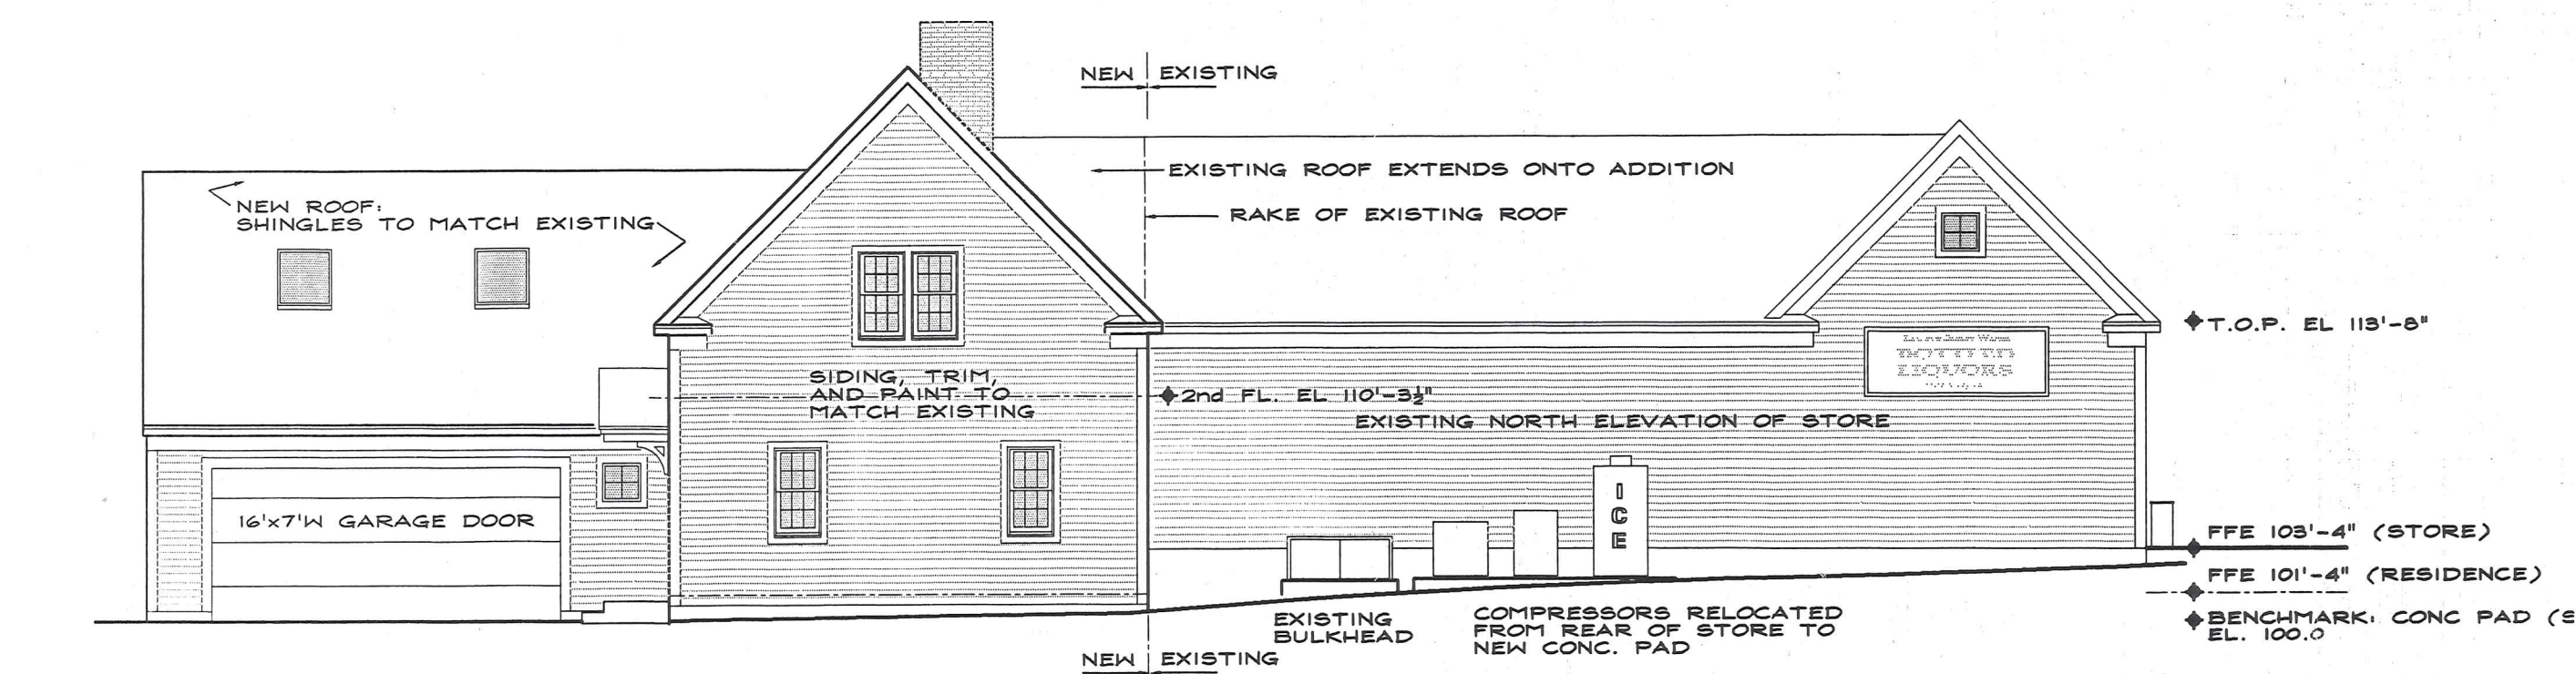

NORTH ELEVATION
SCALE: 1/4"=1'-0"

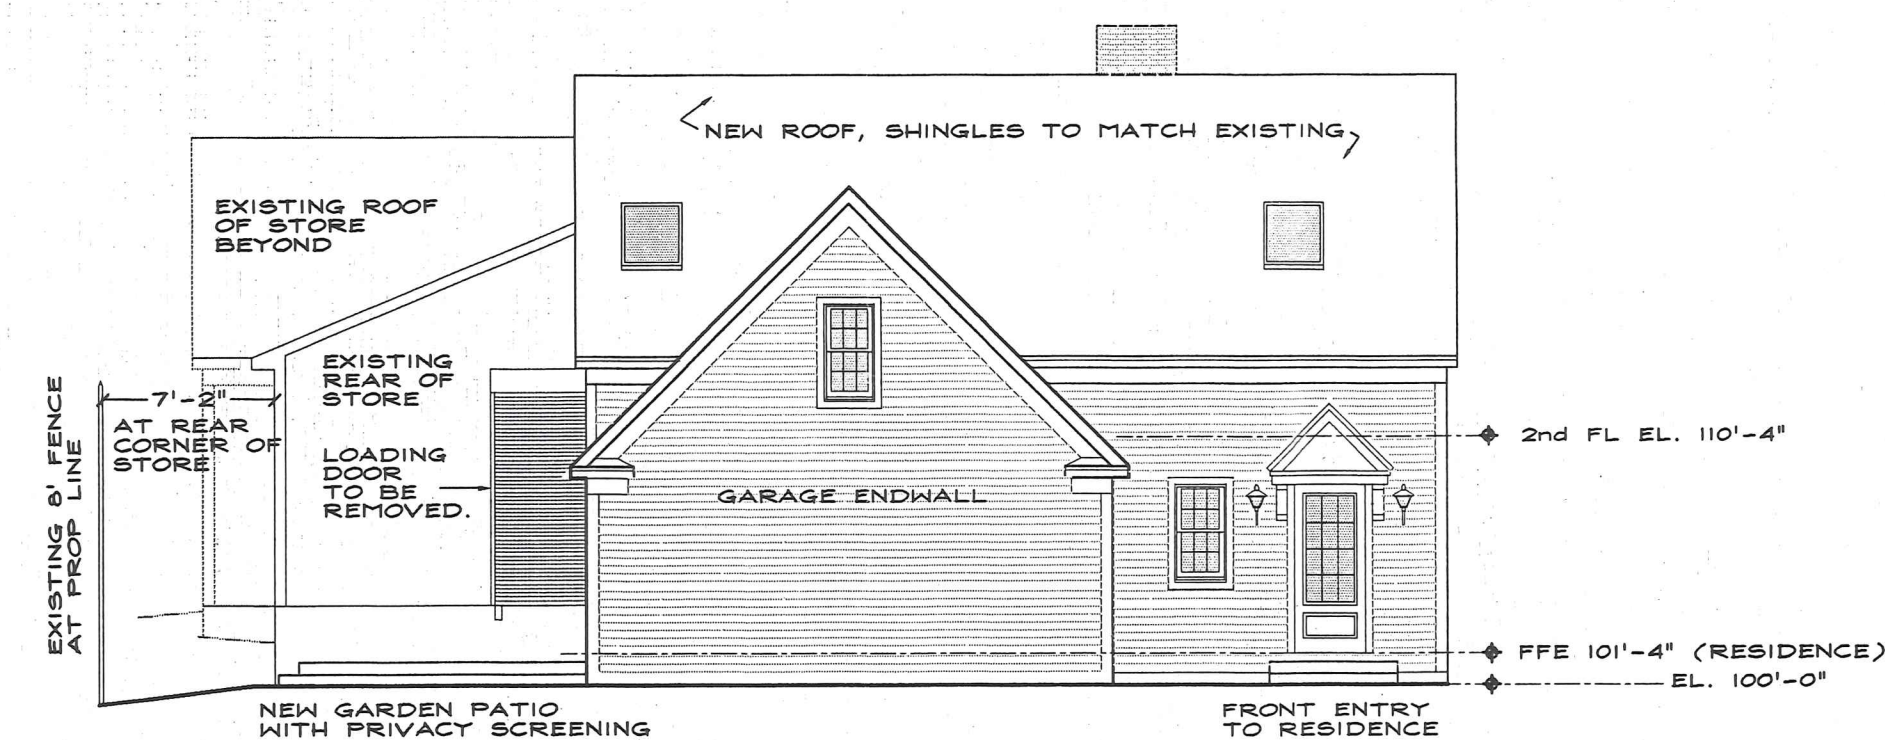

EAST (REAR) ELEVATION
SCALE: 1/8"=1'-0"


PROPOSED PLAN FOR
A RESIDENTIAL ADDITION TO
HARRIGANS PACKAGE STORE

CHASE RESIDENCE
505 BAY ROAD
HAMILTON, MA


A2

APRIL 10, 2002
SCALE: AS NOTED


D · F · T · A
D F TREES ASSOCIATES, ARCHITECTS BOX 387 HAMILTON, MA 01936 978 468 4344

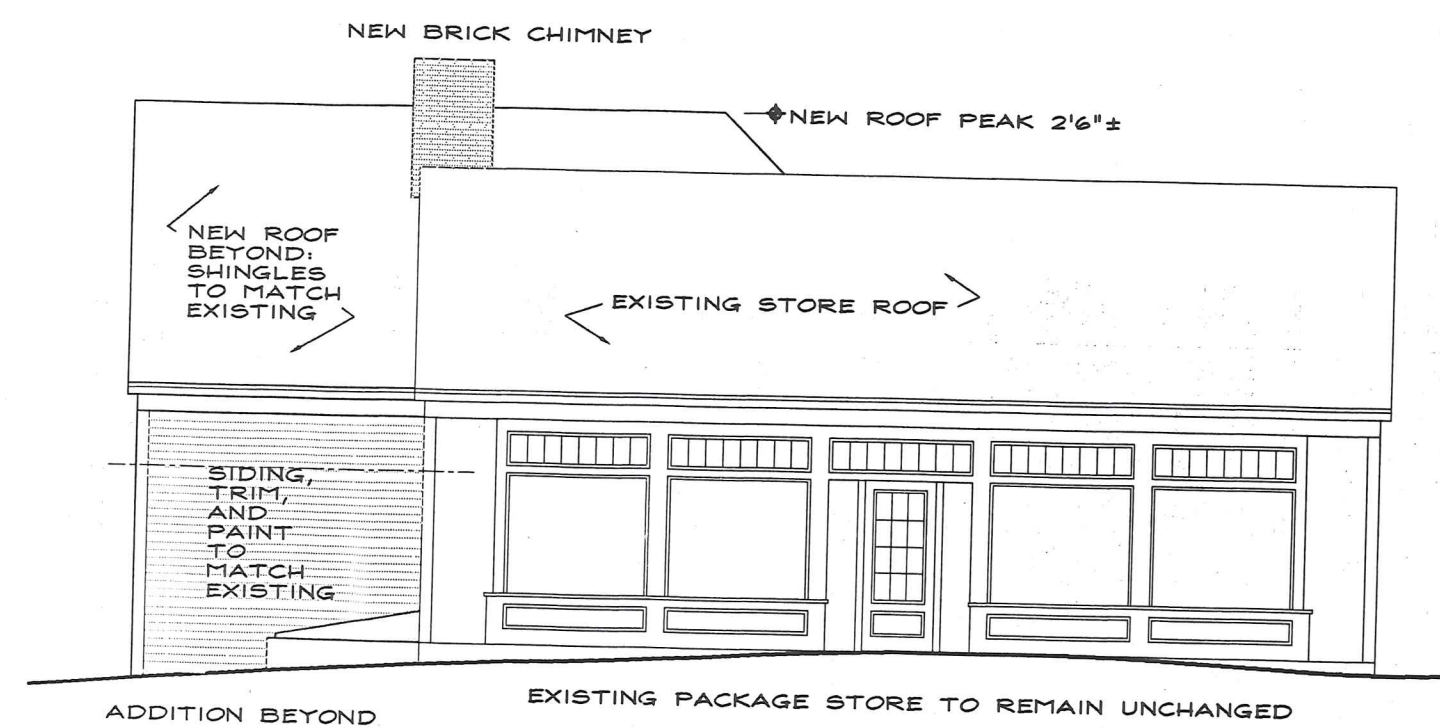


WEST ELEVATION (BAY ROAD)
SCALE: 1/8"=1'-0"

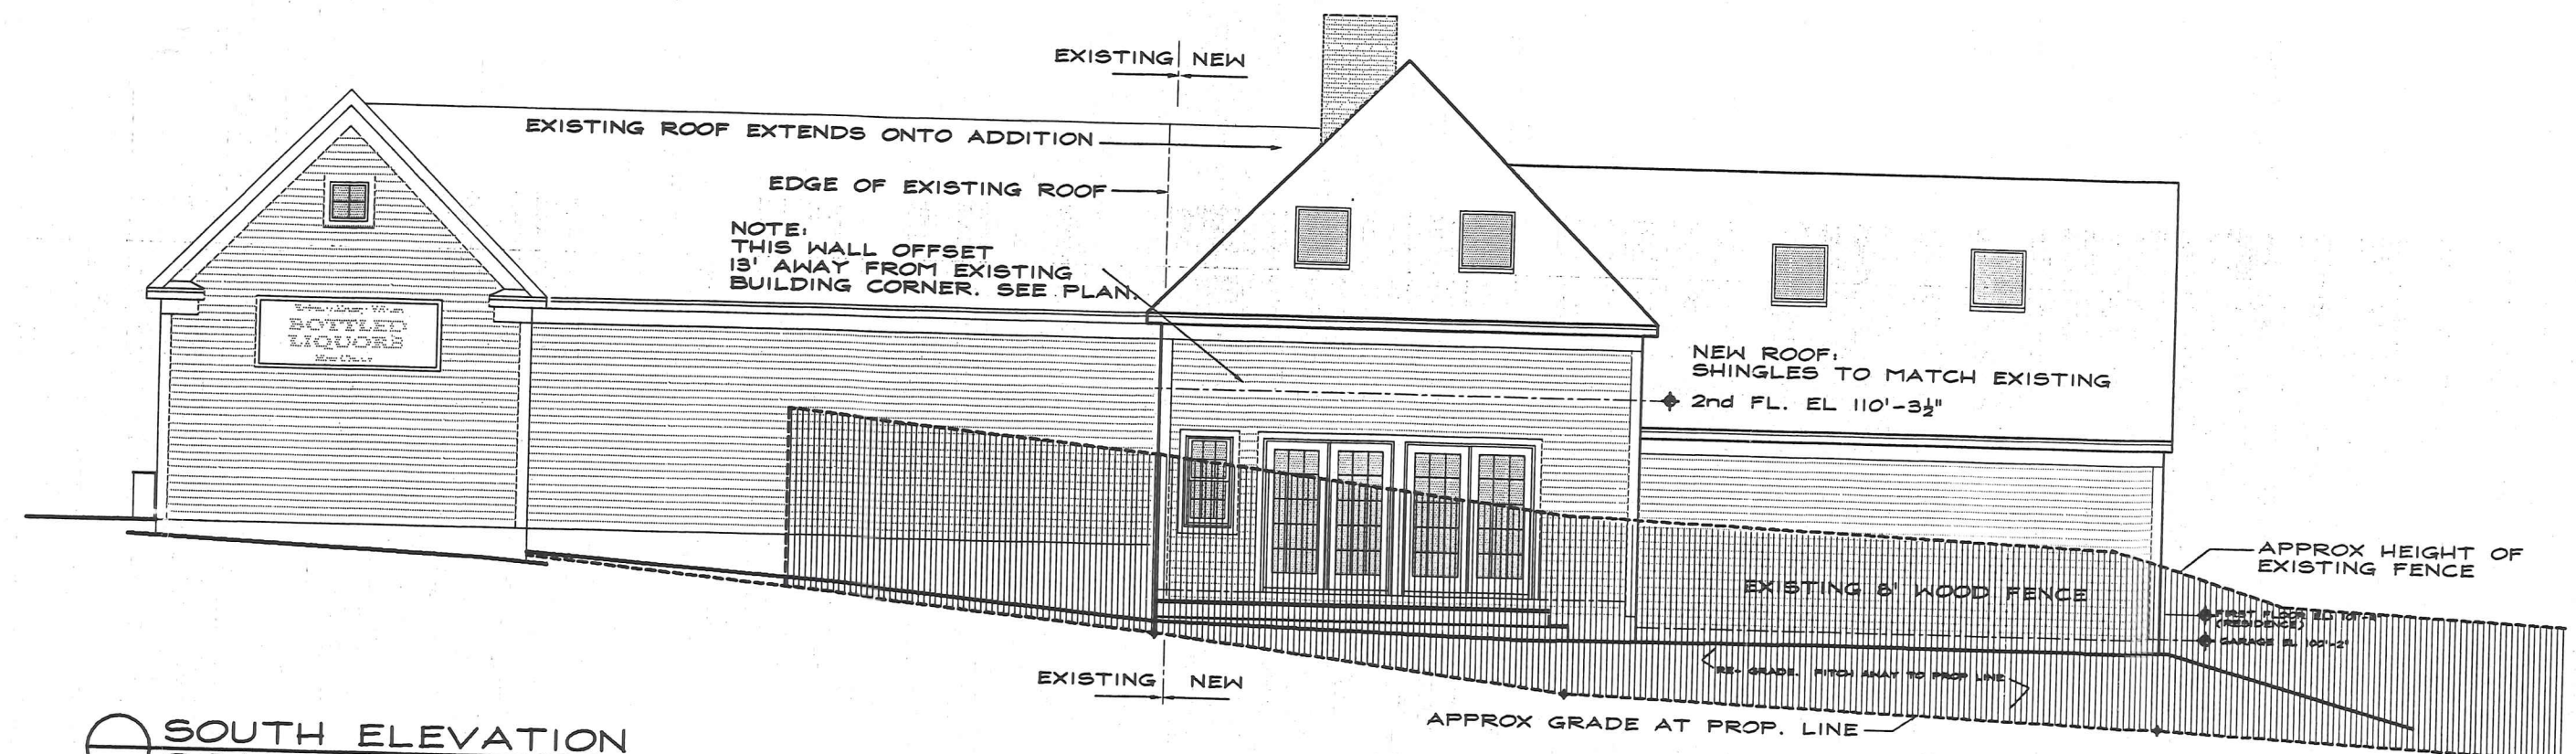

SOUTH ELEVATION
SCALE: 1/8"=1'-0"

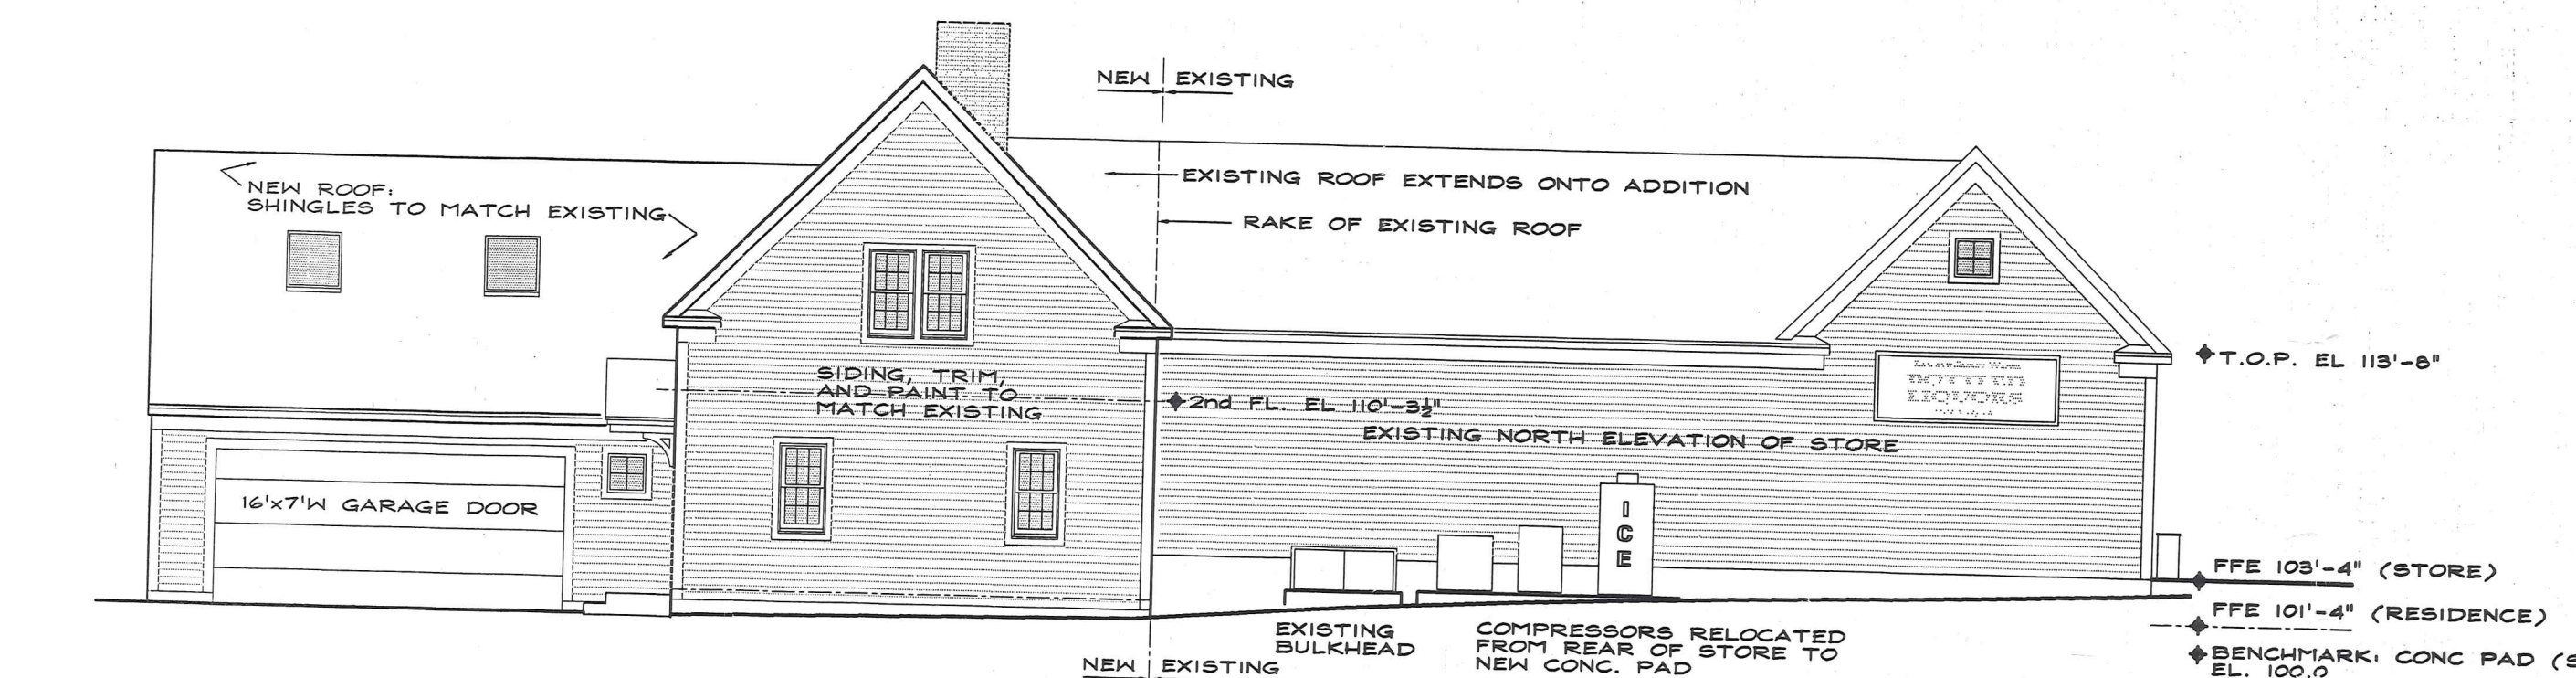

NORTH ELEVATION
SCALE: 1/4"=1'-0"

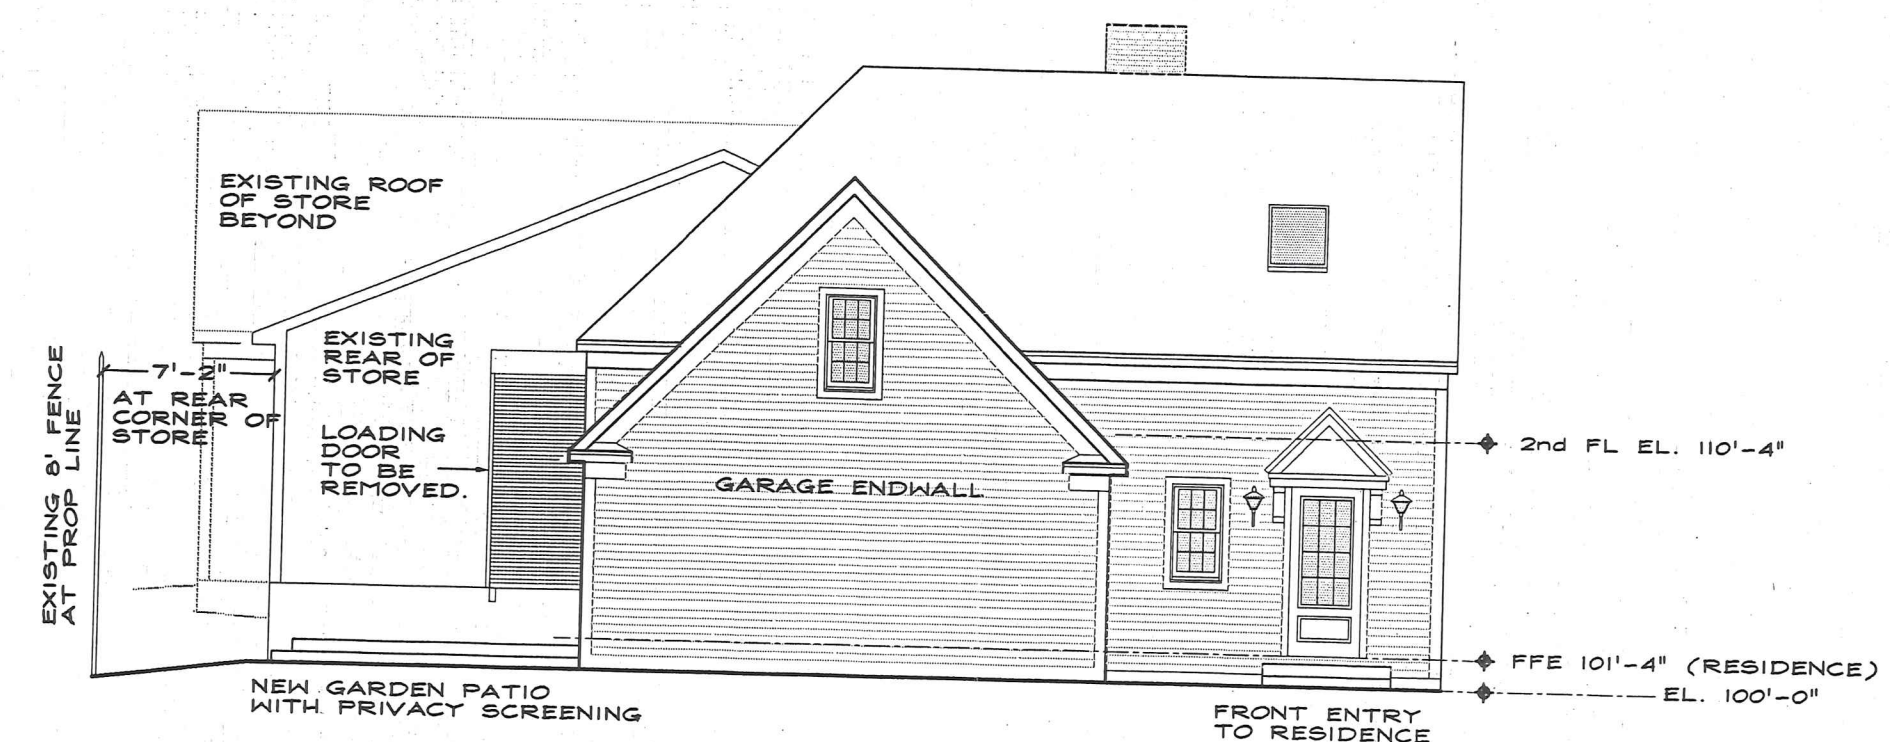

EAST (REAR) ELEVATION
SCALE: 1/8"=1'-0"

CHASE RESIDENCE
505 BAY ROAD
HAMILTON, MA

PROPOSED PLAN FOR
A RESIDENTIAL ADDITION TO
HARRIGAN'S PACKAGE STORE

APRIL 17, 2002
SCALE: AS NOTED

D · F · T · A

D · F · TREES ASSOCIATES, ARCHITECTS BOX 387 HAMILTON, MA 01836 978 468 4344

DRAWING NUMBER
A2
ALTERNATE