


Lou & Nancy Levesque
62 Pine Tree Dr
S. Hamilton

978-473-1567

1st Floor Plan

2 Bed Rooms
1 office


EXISTING =

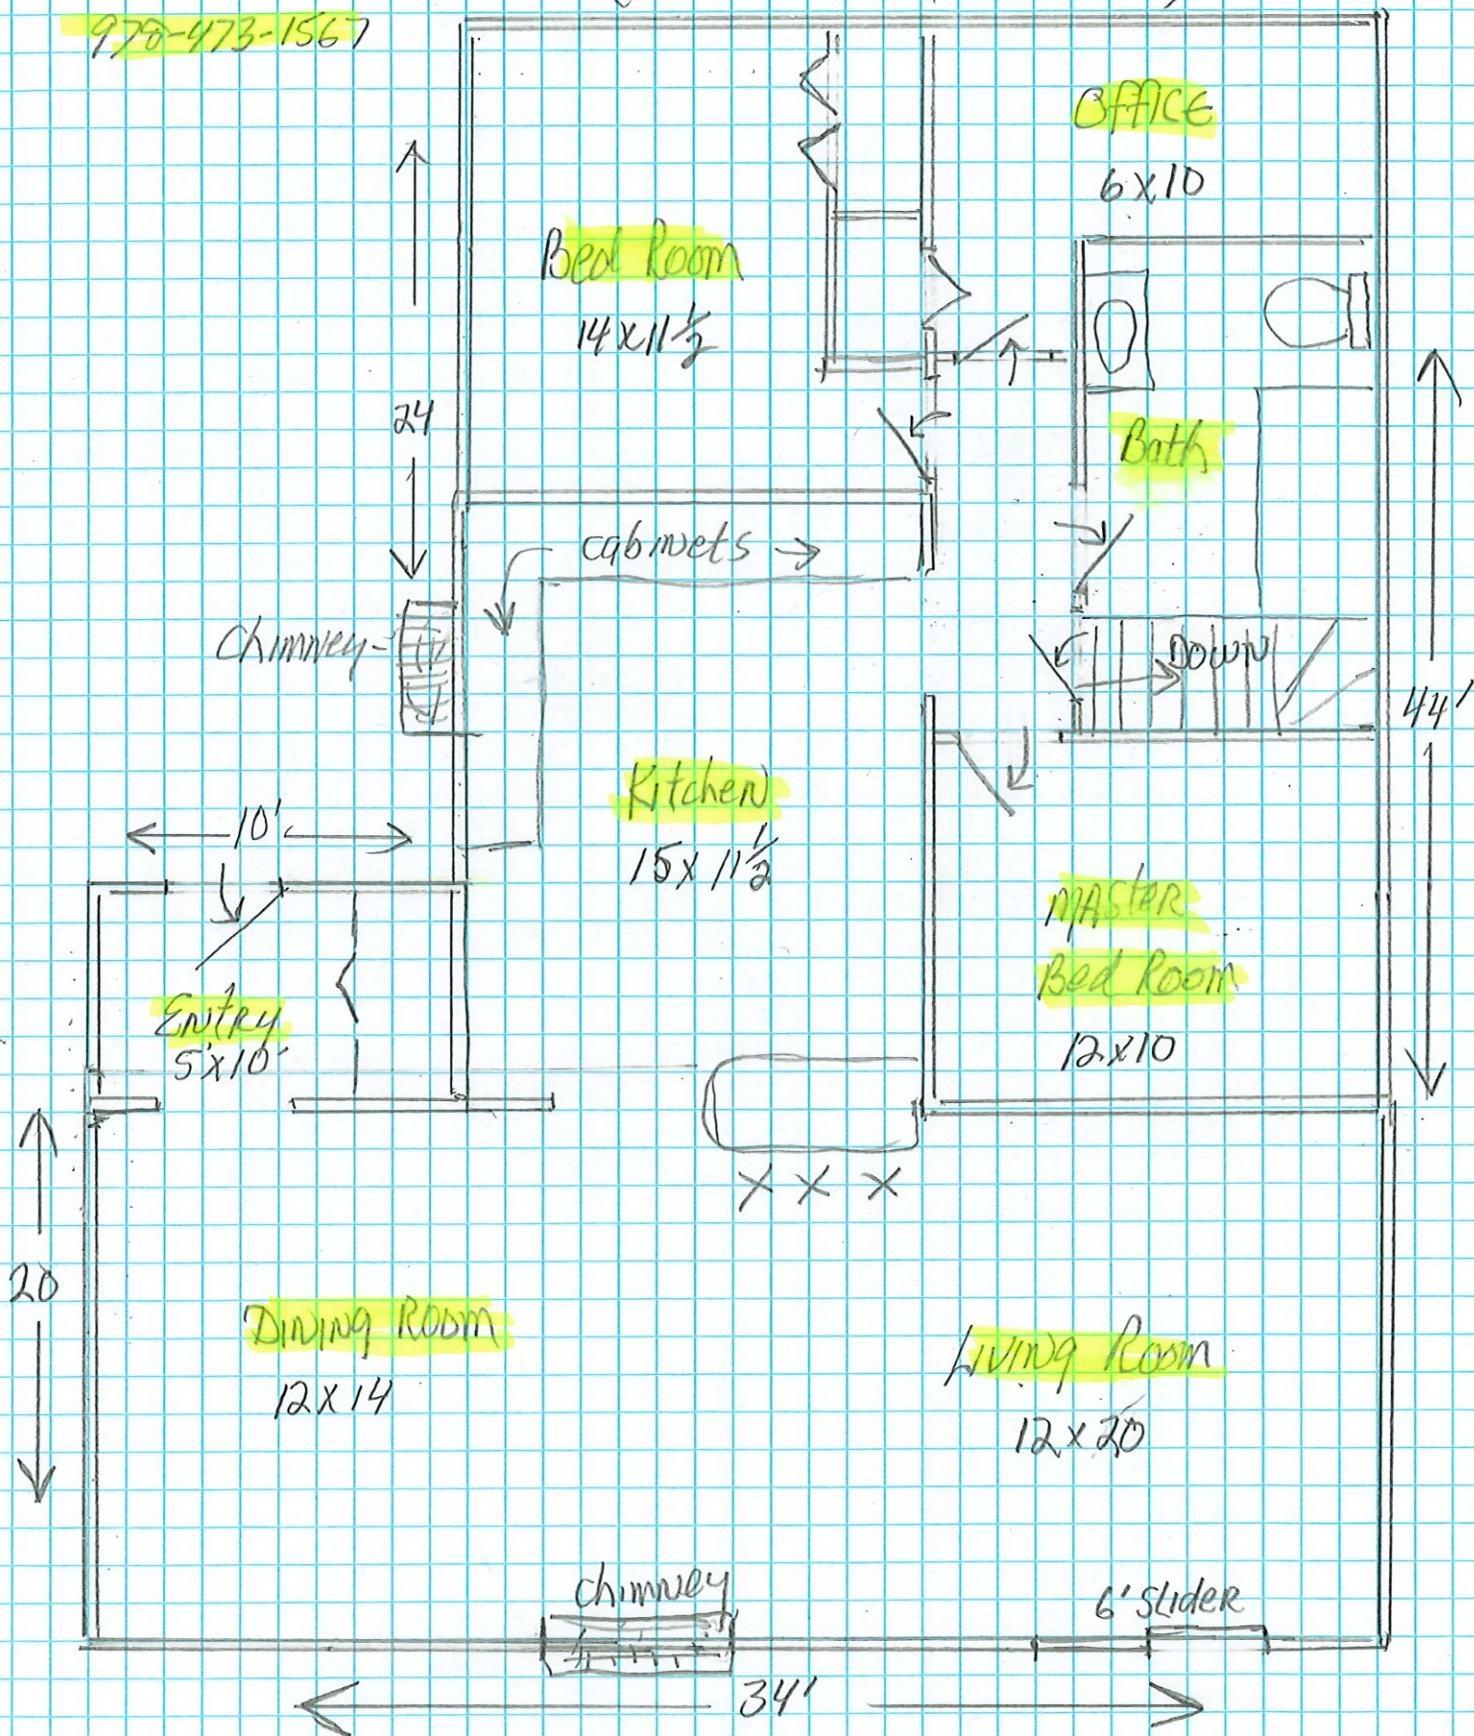

Scale 1" = 1/4" (1' = 1")

LOW & NANCY Lesague
62 Pine Tree Dr
S Hamilton
918-473-1567

Finished Basement

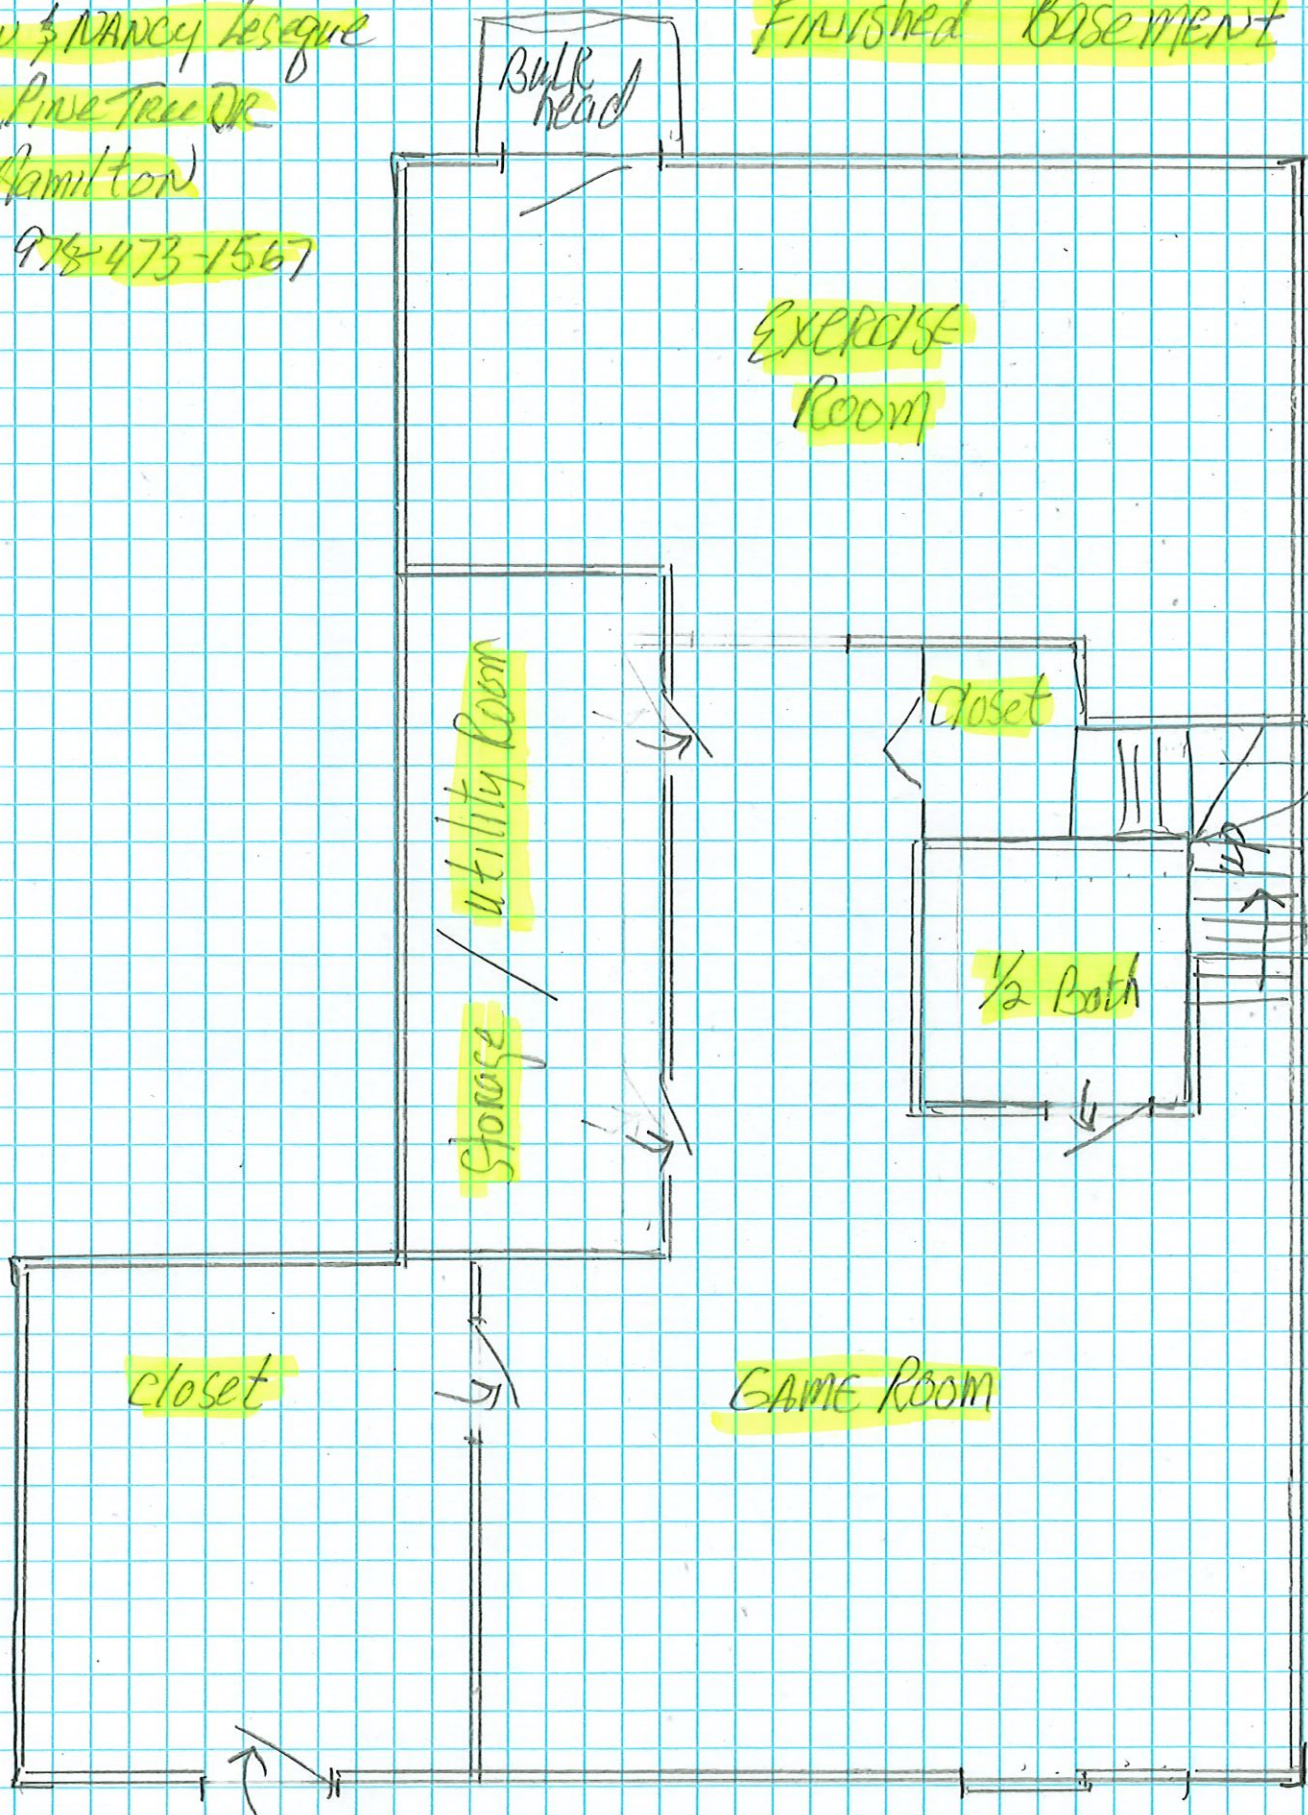

Scale 1/8" = 1'