



*IF YOU CAN
DREAM IT,
I CAN DRAW IT!*

BRENDA L. MICHIEZI
42 BLUEBERRY LANE
METHUEN, MA 01844

978-975-2385

WWW.DRAFTINGGIRL.COM
BRENDA@DRAFTINGGIRL.CO

**MICHENZI DRAFTING & DESIGN
ASSUMES NO RESPONSIBILITY FOR
ANY MISCALCULATIONS OR
DAMAGES, INCLUDING STRUCTURAL
FAILURES, DUE TO ANY
DEFICIENCIES, OMISSIONS, OR
ERRORS IN THE DESIGN OR
BLUEPRINTS. IT IS RECOMMENDED
THAT YOU CONSULT A LOCAL
ARCHITECT OR ENGINEER OF YOUR
CHOICE AND CHECK WITH YOUR
LOCAL BUILDING OFFICIAL PRIOR TO
START OF ACTUAL CONSTRUCTION.
BUILDER TO CHECK AND VERIFY ALL
DIMENSIONS AND DESIGN FEATURES
PRIOR TO AND AT CONSTRUCTION.**

**ALL PLANS DESIGNED AND
PURCHASED THROUGH MICHIEZI
DRAFTING & DESIGN ARE**

**DRAFTING'S DESIGN ARE
COPYRIGHT
PROTECTED.**

REPRODUCTION OF THESE PLANS,
EITHER IN WHOLE OR PART,
INCLUDING ANY DIRECT COPYING
AND/OR PREPARATION OF
DERIVATIVE WORKS THEREOF, FOR
ANY REASON, WITHOUT THE PRIOR
WRITTEN PERMISSION OF MICHIENZI
DRAFTING & DESIGN IS EXPRESSLY
PROHIBITED. THE PURCHASE OF
THESE PLANS IN NO WAY
TRANSFERS ANY COPYRIGHT OR
OTHER OWNERSHIP INTEREST IN IT
TO THE BUYER EXCEPT FOR A
LIMITED LICENSE TO USE
FOR THE CONSTRUCTION
OF ONE DWELLING UNIT.

TITLE:

KOWALSKI
LAKE HOUSE

PRELIMINARY DESIGN


DATE: MAY 2025


SCALE:

DRAWING NO.


790-001


SHEET: 1 OF

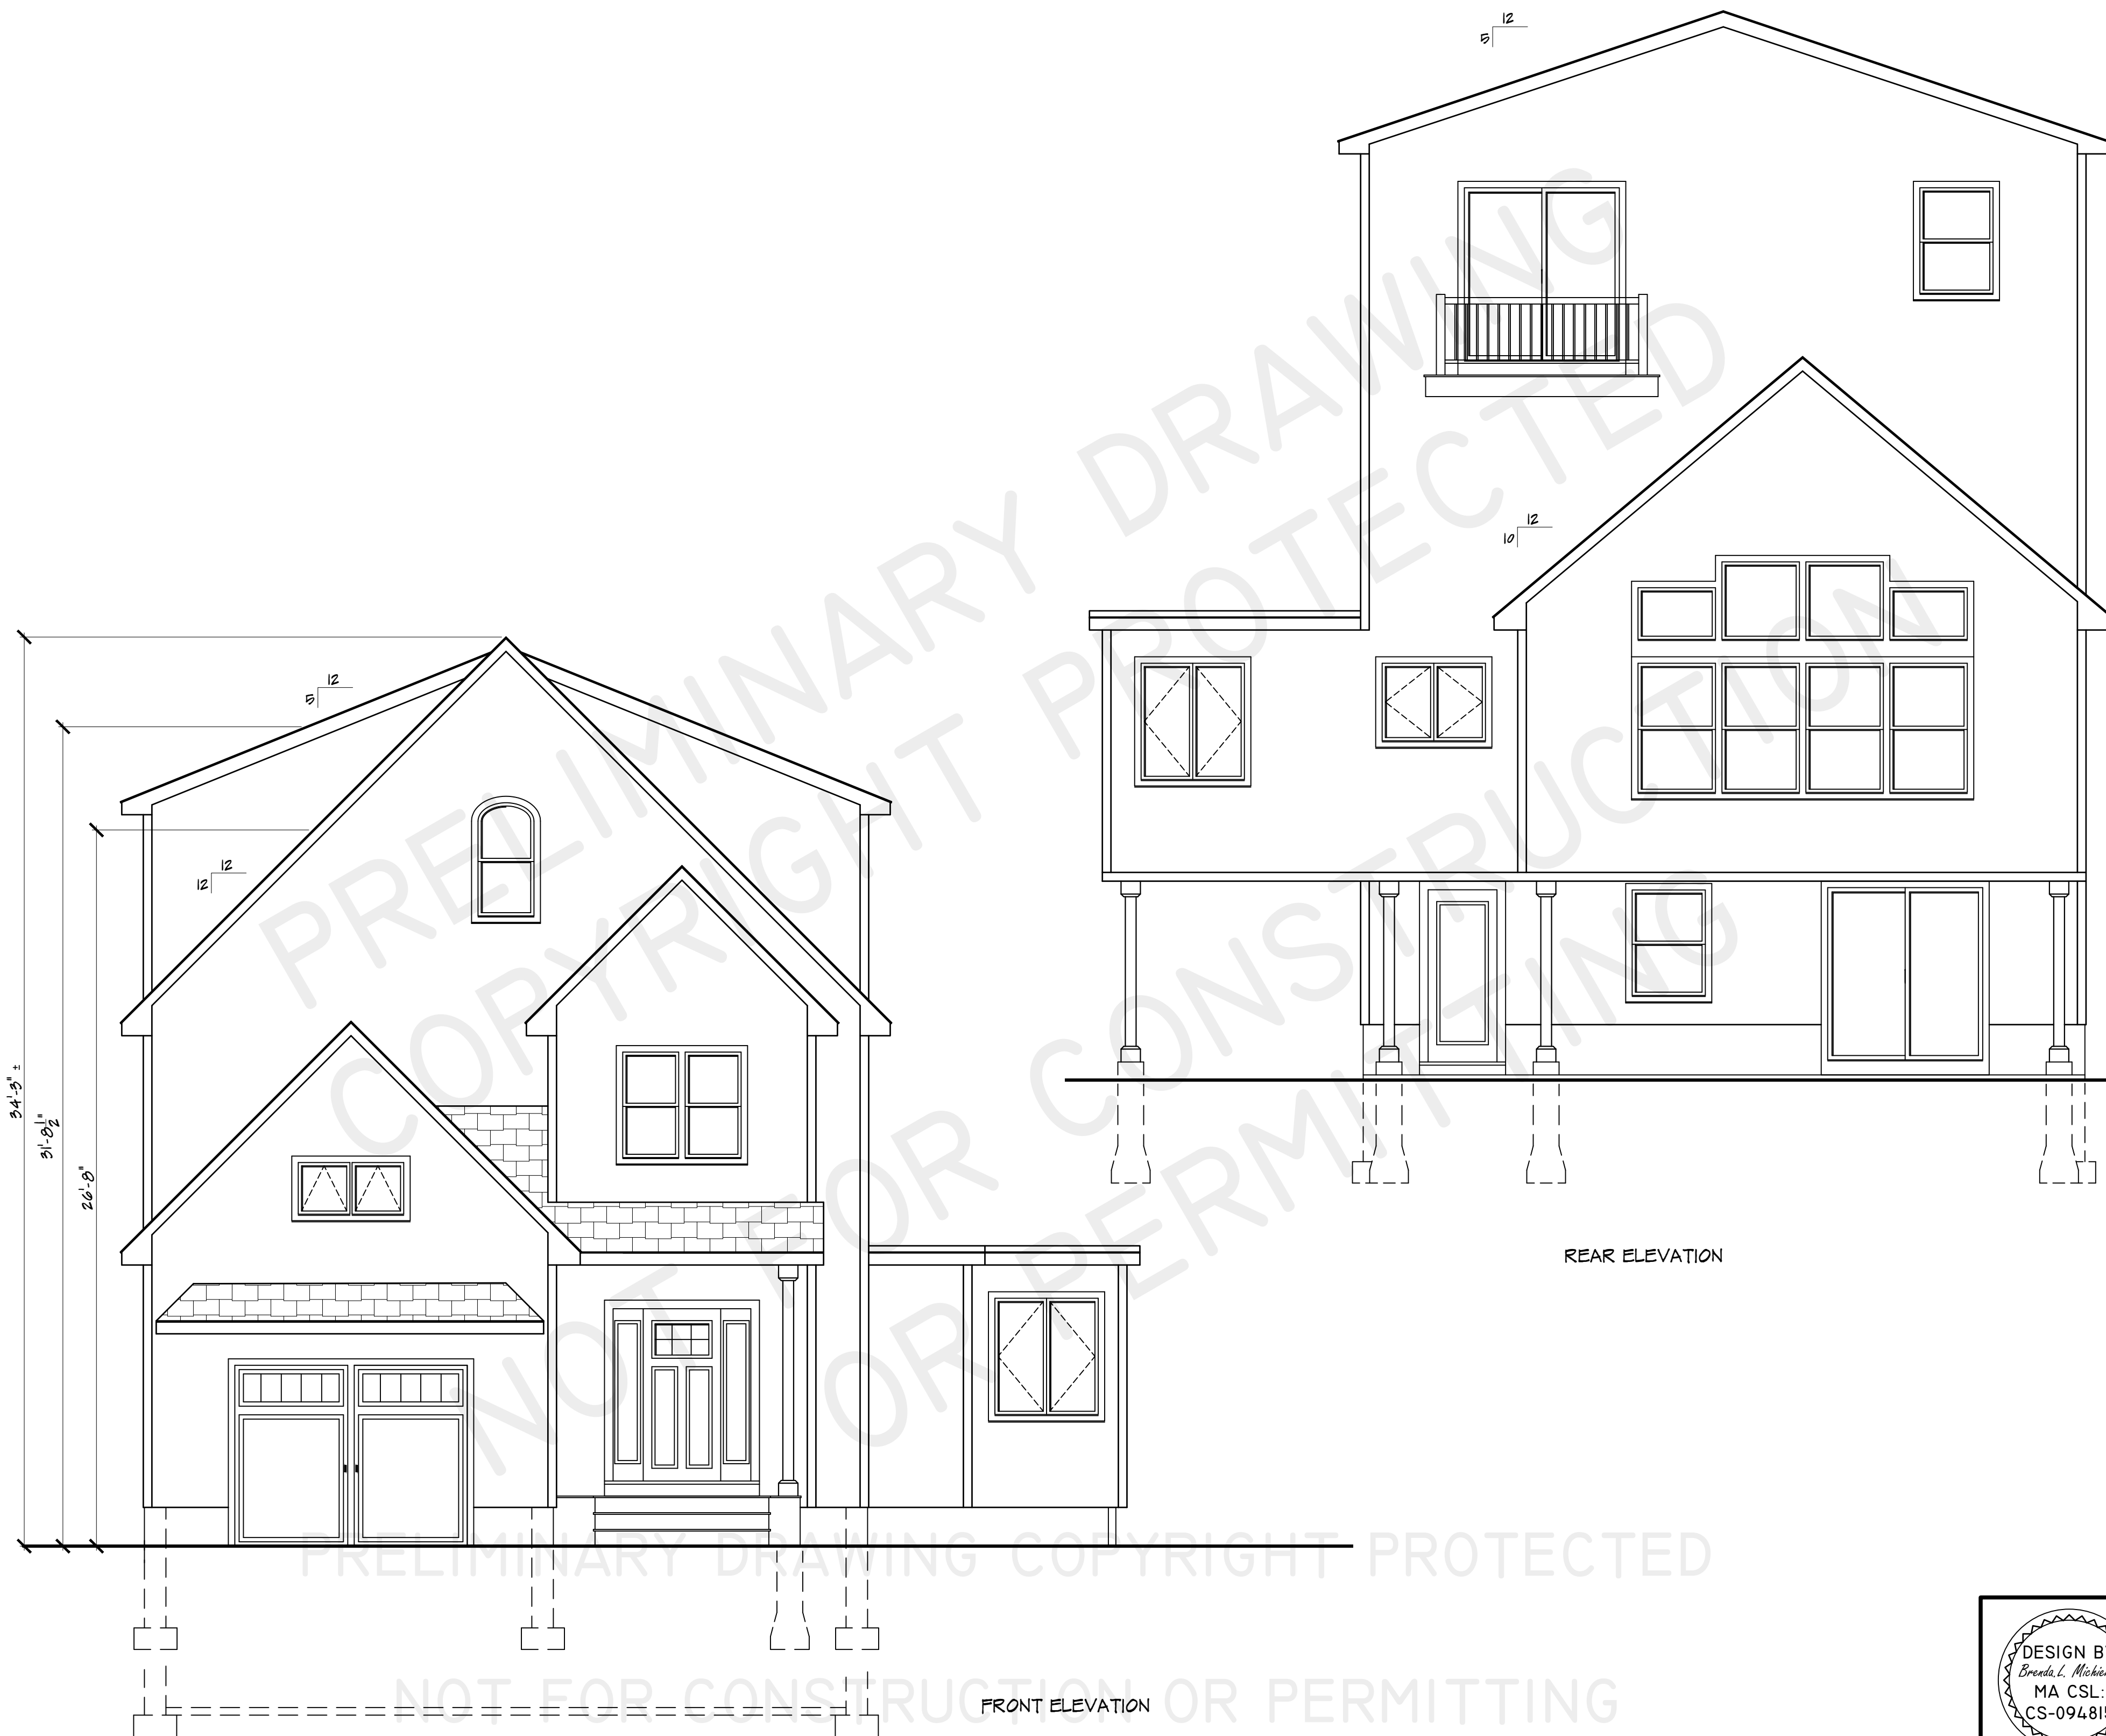

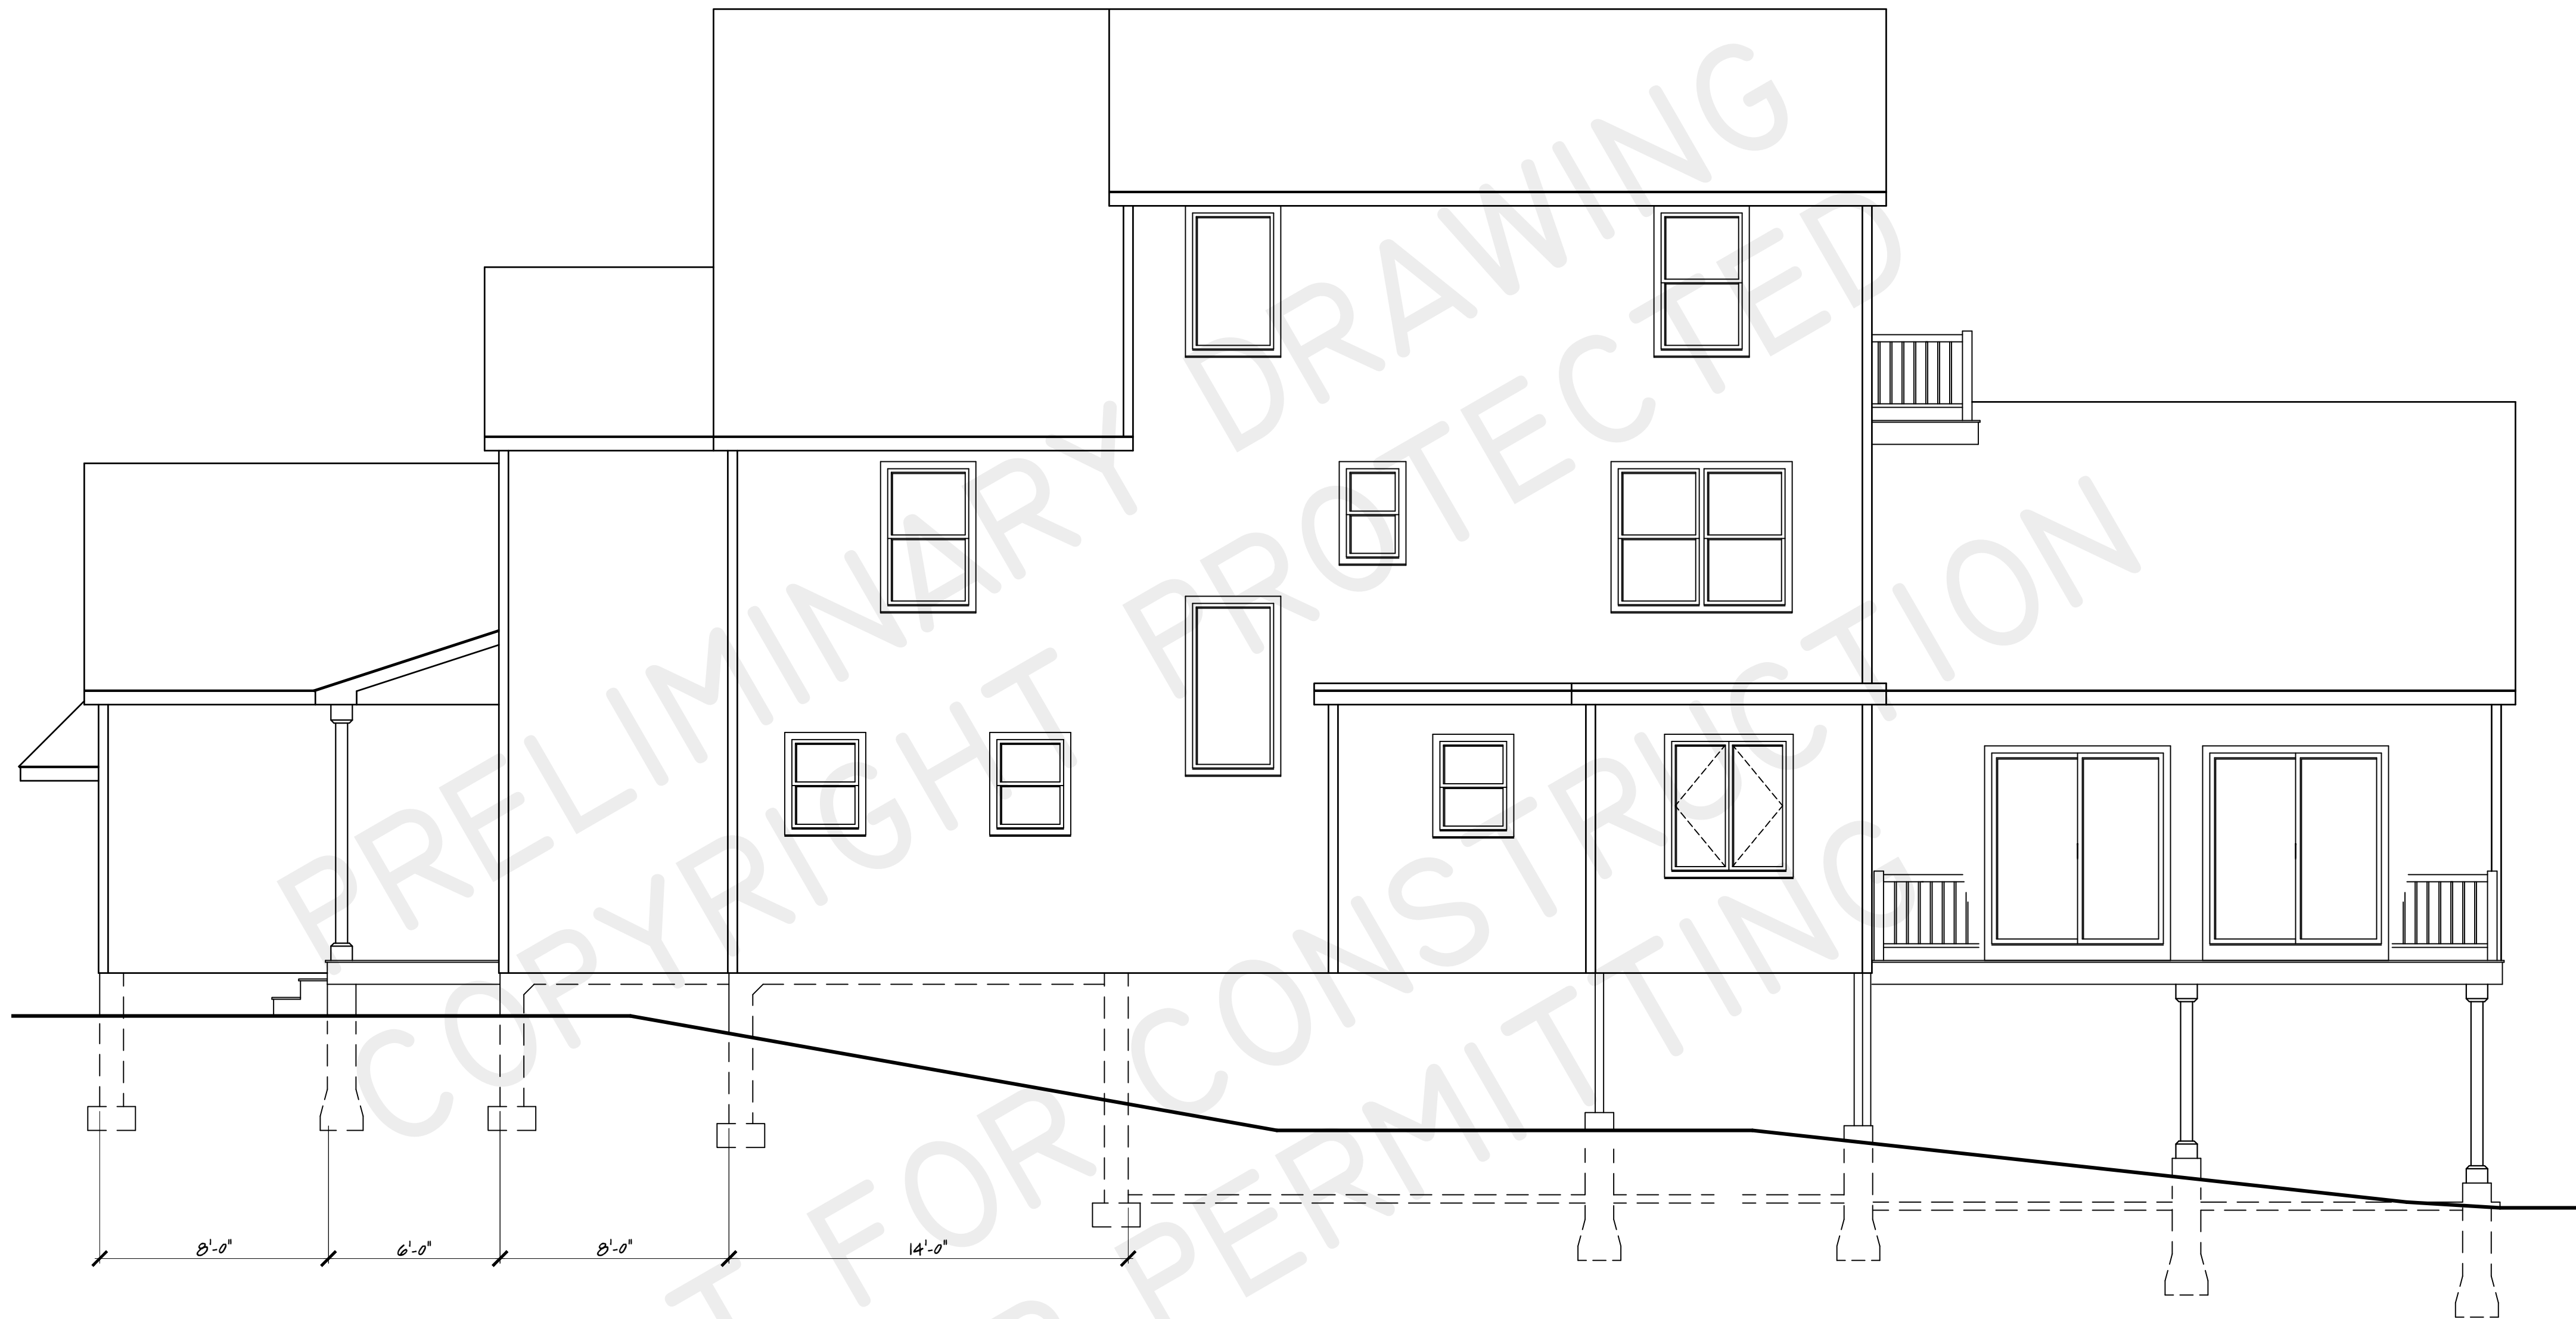

RIGHT SIDE ELEVATION
 
<div>DESIGN BY: Brenda L. Michienzi MA CSL: CS-094815</div>		MICHIEZI DRAFTING & DESIGN IF YOU CAN DREAM IT, I CAN DRAW IT! BRENDA L. MICHIEZI DRAFTINGGIRL.COM BRENDA@ DRAFTINGGIRL.COM	TITLE: KOWALSKI LAKE HOUSE PRELIMINARY DESIGN <small>ALL PLANS DESIGNED AND PURCHASED THROUGH MICHIEZI DRAFTING & DESIGN ARE COPYRIGHT PROTECTED. REPRODUCTION OF THESE PLANS WITHOUT THE WRITTEN PERMISSION OF MICHIEZI DRAFTING & DESIGN IS STRICTLY PROHIBITED. A DESIGN IS STRICTLY PROHIBITED. THE PURCHASE OF THESE PLANS DOES NOT TRANSFER ANY RIGHTS OR INTERESTS IN THE DESIGN TO THE BUYER EXCEPT FOR A LIMITED LICENSE TO USE FOR THE CONSTRUCTION OF ONE DWELLING UNIT.</small>	DATE: MAY 2025
				SCALE:
				DRAWN BY: <i>B.L. Michienzi</i>
				PROJECT NO. 700-001
				SHEET: 2 OF

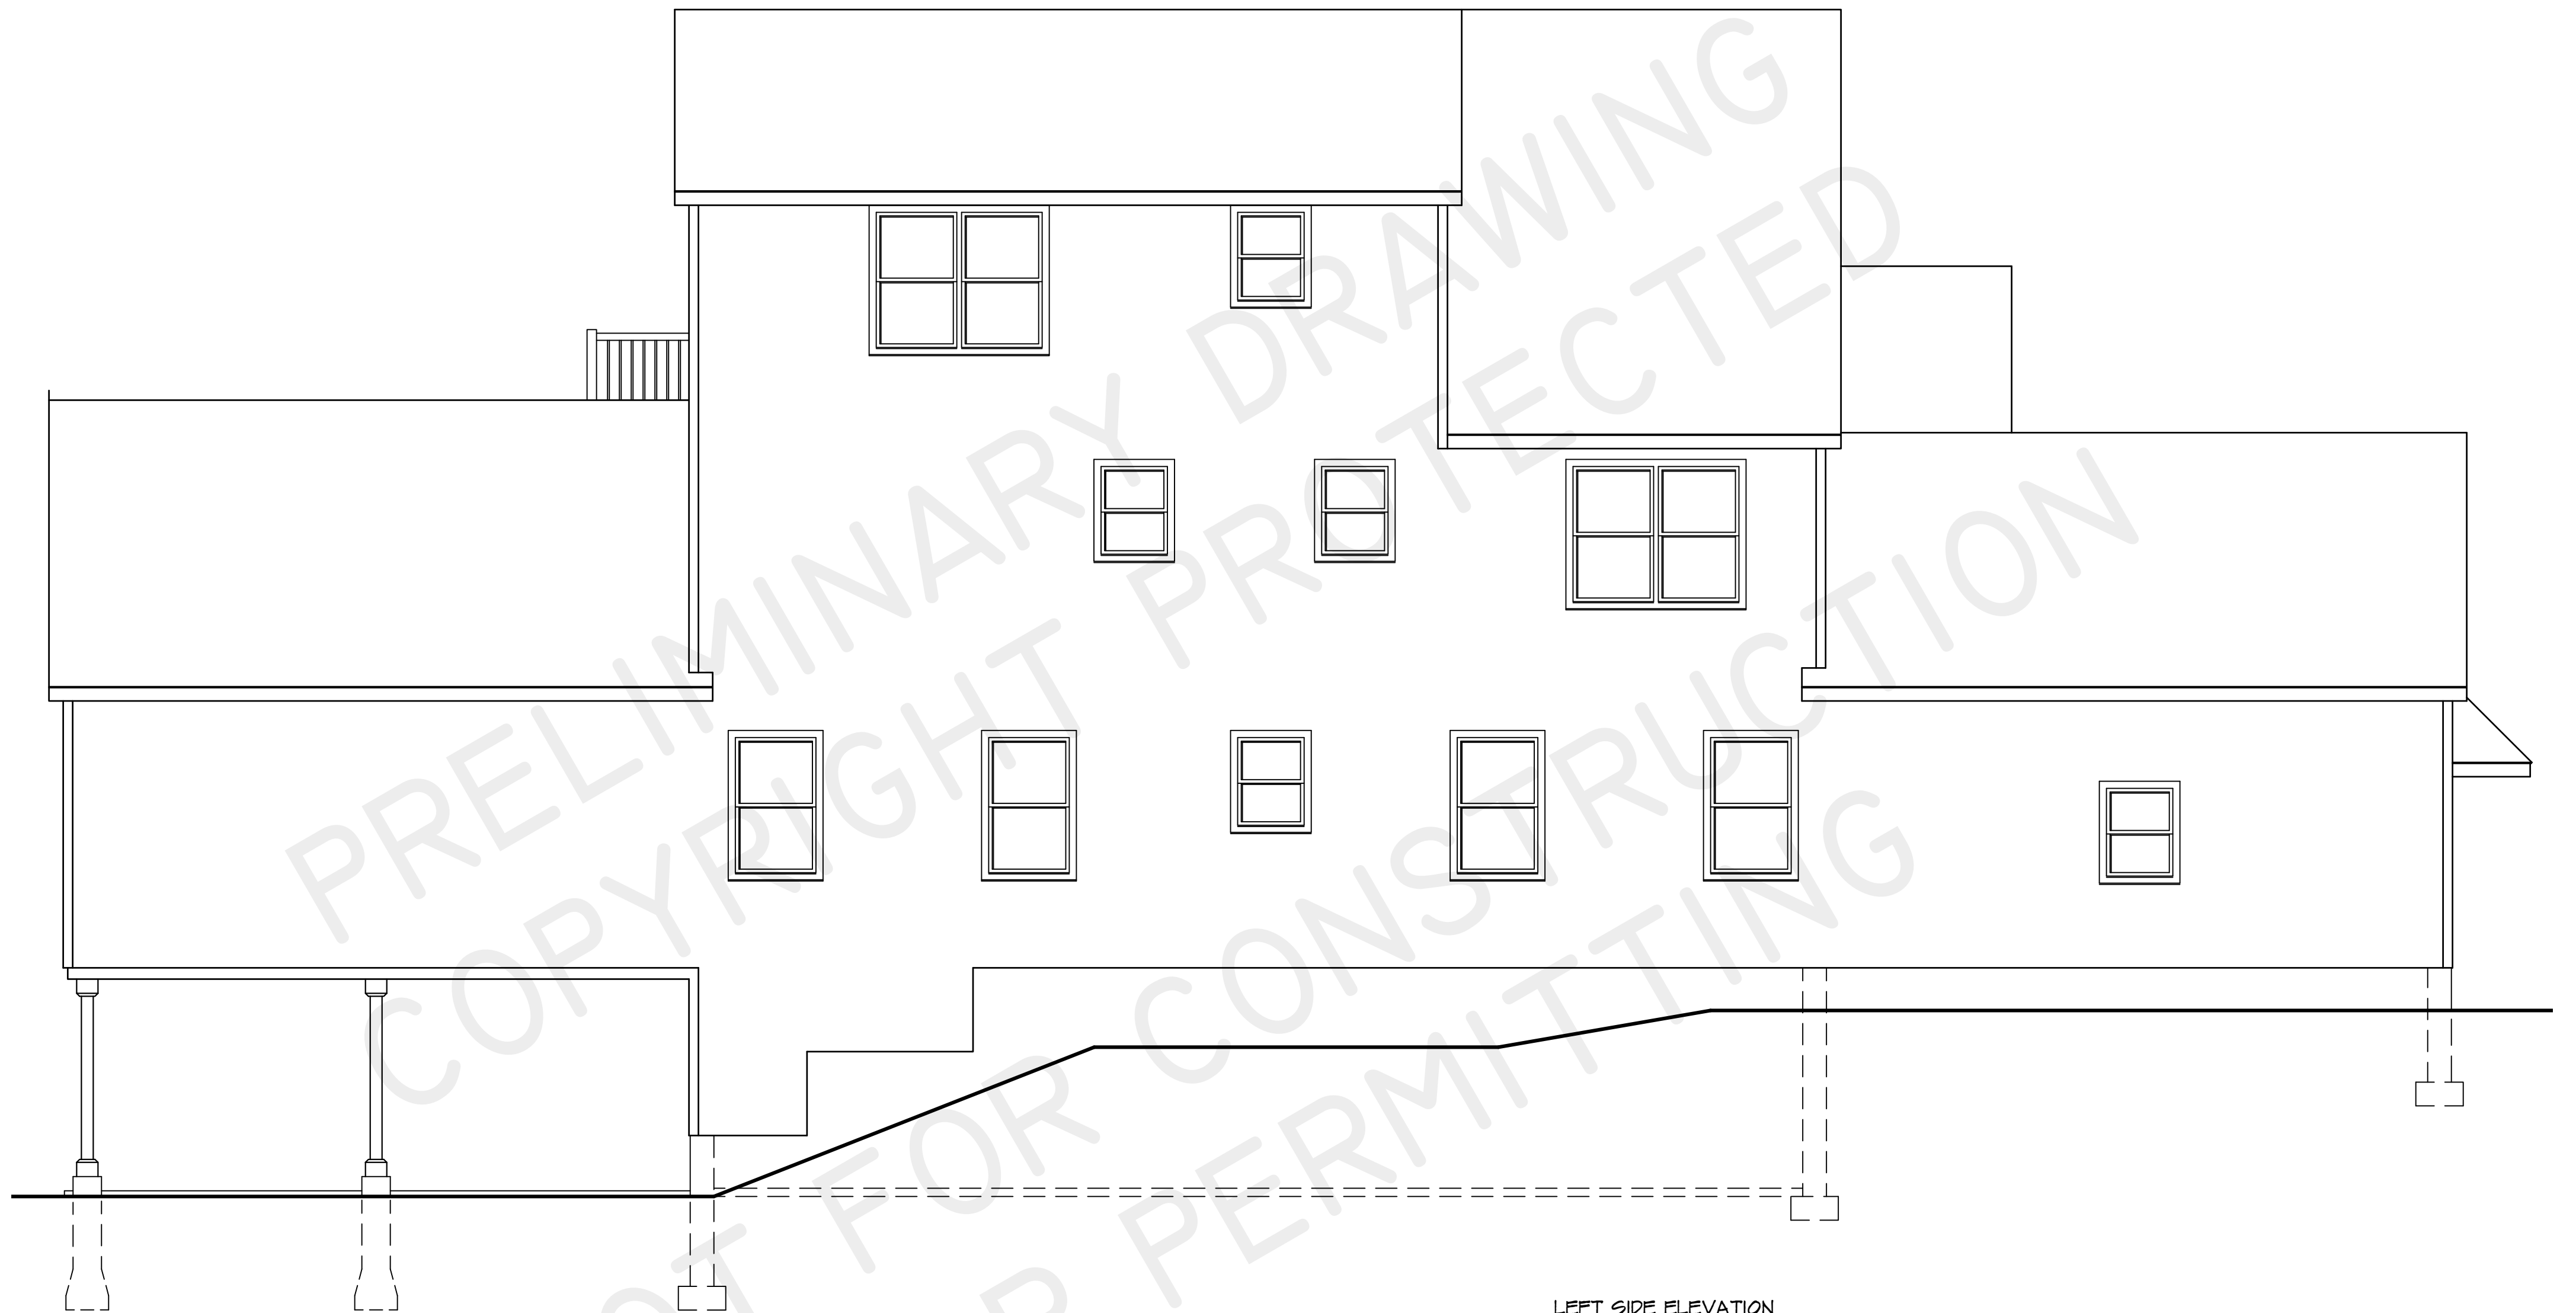


LEFT SIDE ELEVATION

PRELIMINARY DRAWING COPYRIGHT PROTECTED

NOT FOR CONSTRUCTION OR PERMITTING

DESIGN BY:
Brenda L. Michienzi
MA CSL:
CS-094815

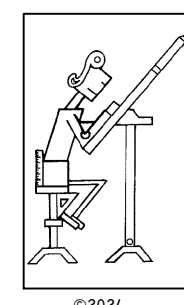

©2024

MICHIEZI
DRAFTING &
DESIGN
IF YOU CAN DREAM IT,
I CAN DRAW IT!

BRENDA L. MICHIEZI
DRAFTINGGIRL.COM
BRENDA@
DRAFTINGGIRL.COM

TITLE:
KOWALSKI
LAKE HOUSE
PRELIMINARY
DESIGN

ALL PLANS DESIGNED AND PURCHASED THROUGH
MICHIEZI DRAFTING & DESIGN ARE COPYRIGHT
PROTECTED. REPRODUCTION OF THESE PLANS,
OTHER IN WHOLE OR IN PART, INCLUDING ANY DIRECT
COPYING AND/OR PREPARATION OF MATERIALS
HEREIN THEREOF, FOR ANY REASON, WITHOUT THE
WRITTEN PERMISSION OF MICHIEZI DRAFTING
& DESIGN IS STRICTLY PROHIBITED. THE PURCHASE
OF THESE PLANS IN NO WAY TRANSFERS ANY
COPYRIGHT OR OTHER INTELLECTUAL PROPERTY TO
THE BUYER EXCEPT FOR A LIMITED LICENSE TO USE
FOR THE CONSTRUCTION OF ONE DWELLING UNIT.

DATE: MAY 2025

SCALE:

DRAWN BY:


B.L. Michienzi

PROJECT NO.

700-001


SHEET:

3 OF

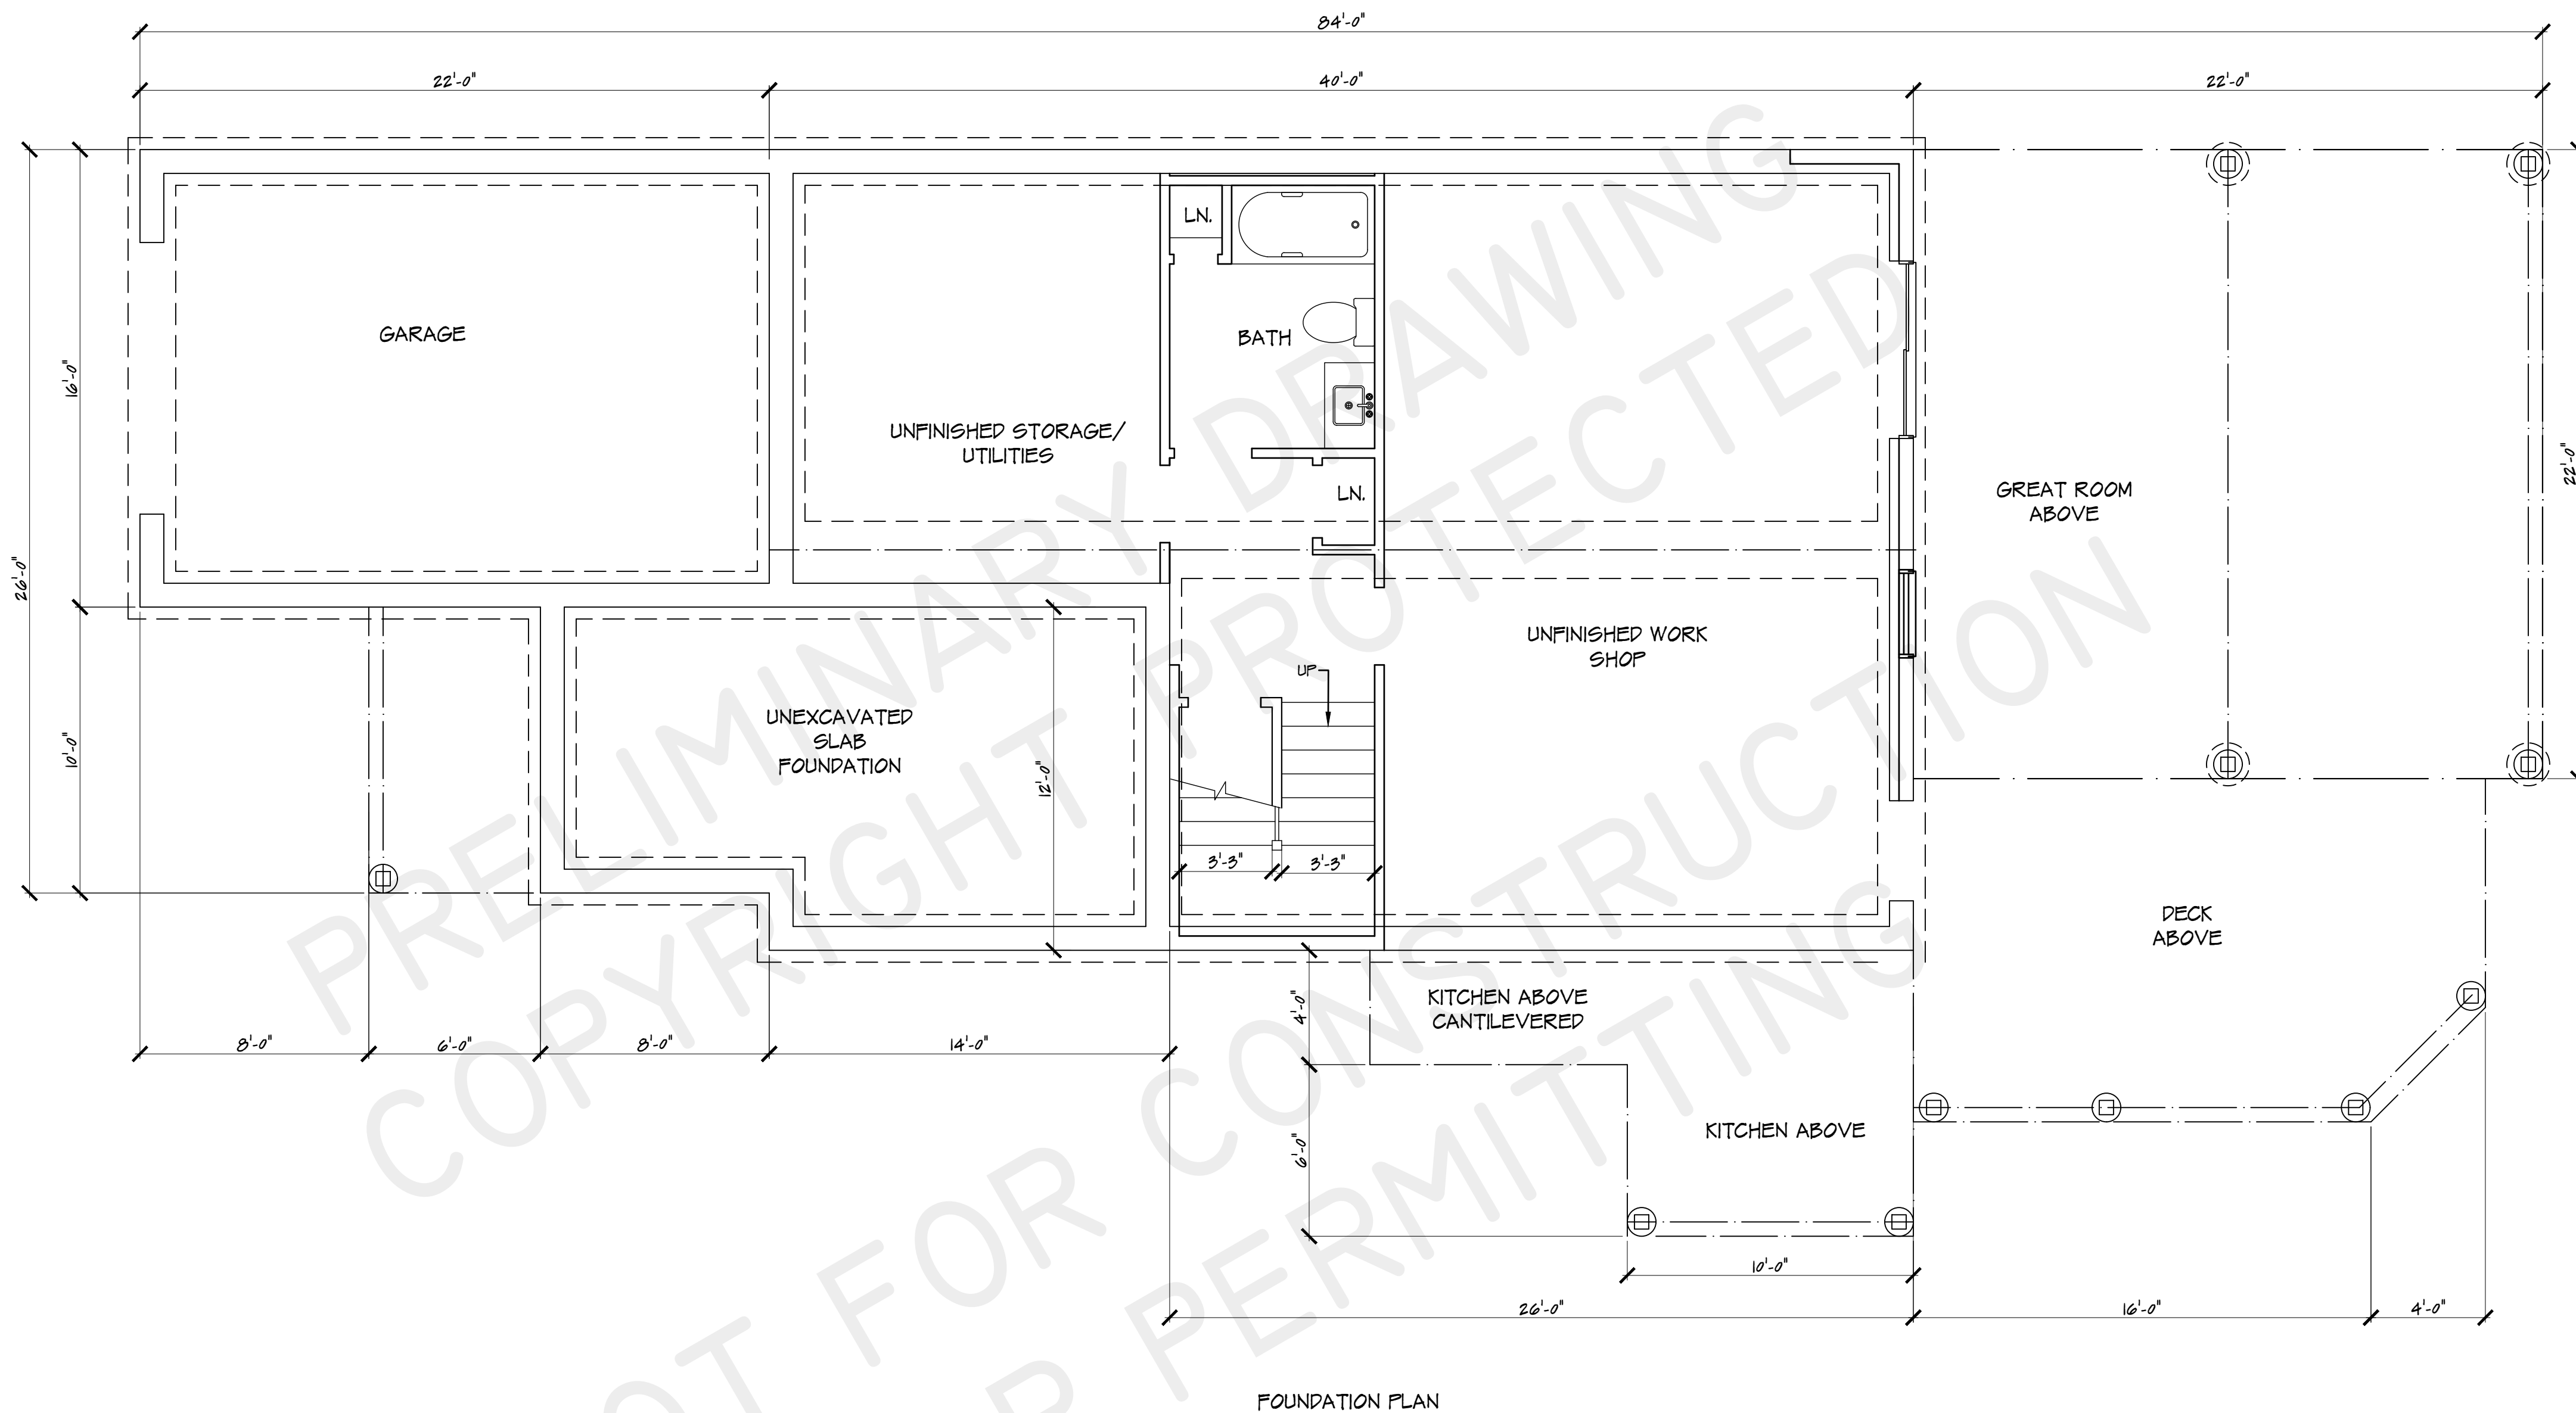

PRELIMINARY DRAWING COPYRIGHT PROTECTED

NOT FOR CONSTRUCTION OR PERMITTING

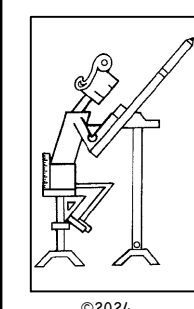


MICHIEZI
DRAFTING &
DESIGN
IF YOU CAN DREAM IT,
I CAN DRAW IT!
BRENDA L. MICHIEZI
DRAFTINGGIRL.COM
BRENDA@
DRAFTINGGIRL.COM


TITLE:
KOWALSKI
LAKE HOUSE
PRELIMINARY
DESIGN

ALL PLANS DESIGNED AND PURCHASED THROUGH
MICHIEZI DRAFTING & DESIGN ARE COPYRIGHT
PROTECTED. REPRODUCTION OF THESE PLANS,
WHETHER BY WHOLE OR PART, INCLUDING ANY DIRECT
OR INDIRECT REPRODUCTION OF THESE PLANS,
WITHOUT THE WRITTEN PERMISSION OF MICHIEZI
DRAFTING & DESIGN IS STRICTLY PROHIBITED. THE
PURCHASE OF THESE PLANS DOES NOT TRANSFER ANY
RIGHTS OR INTERESTS IN THE PLANS TO THE
BUYER EXCEPT FOR A LIMITED LICENSE TO USE
FOR THE CONSTRUCTION OF ONE DWELLING UNIT.

DATE: MAY 2025
SCALE:
DRAWN BY:
B.L. Michienzi
PROJECT NO.
700-001
SHEET:
4 OF

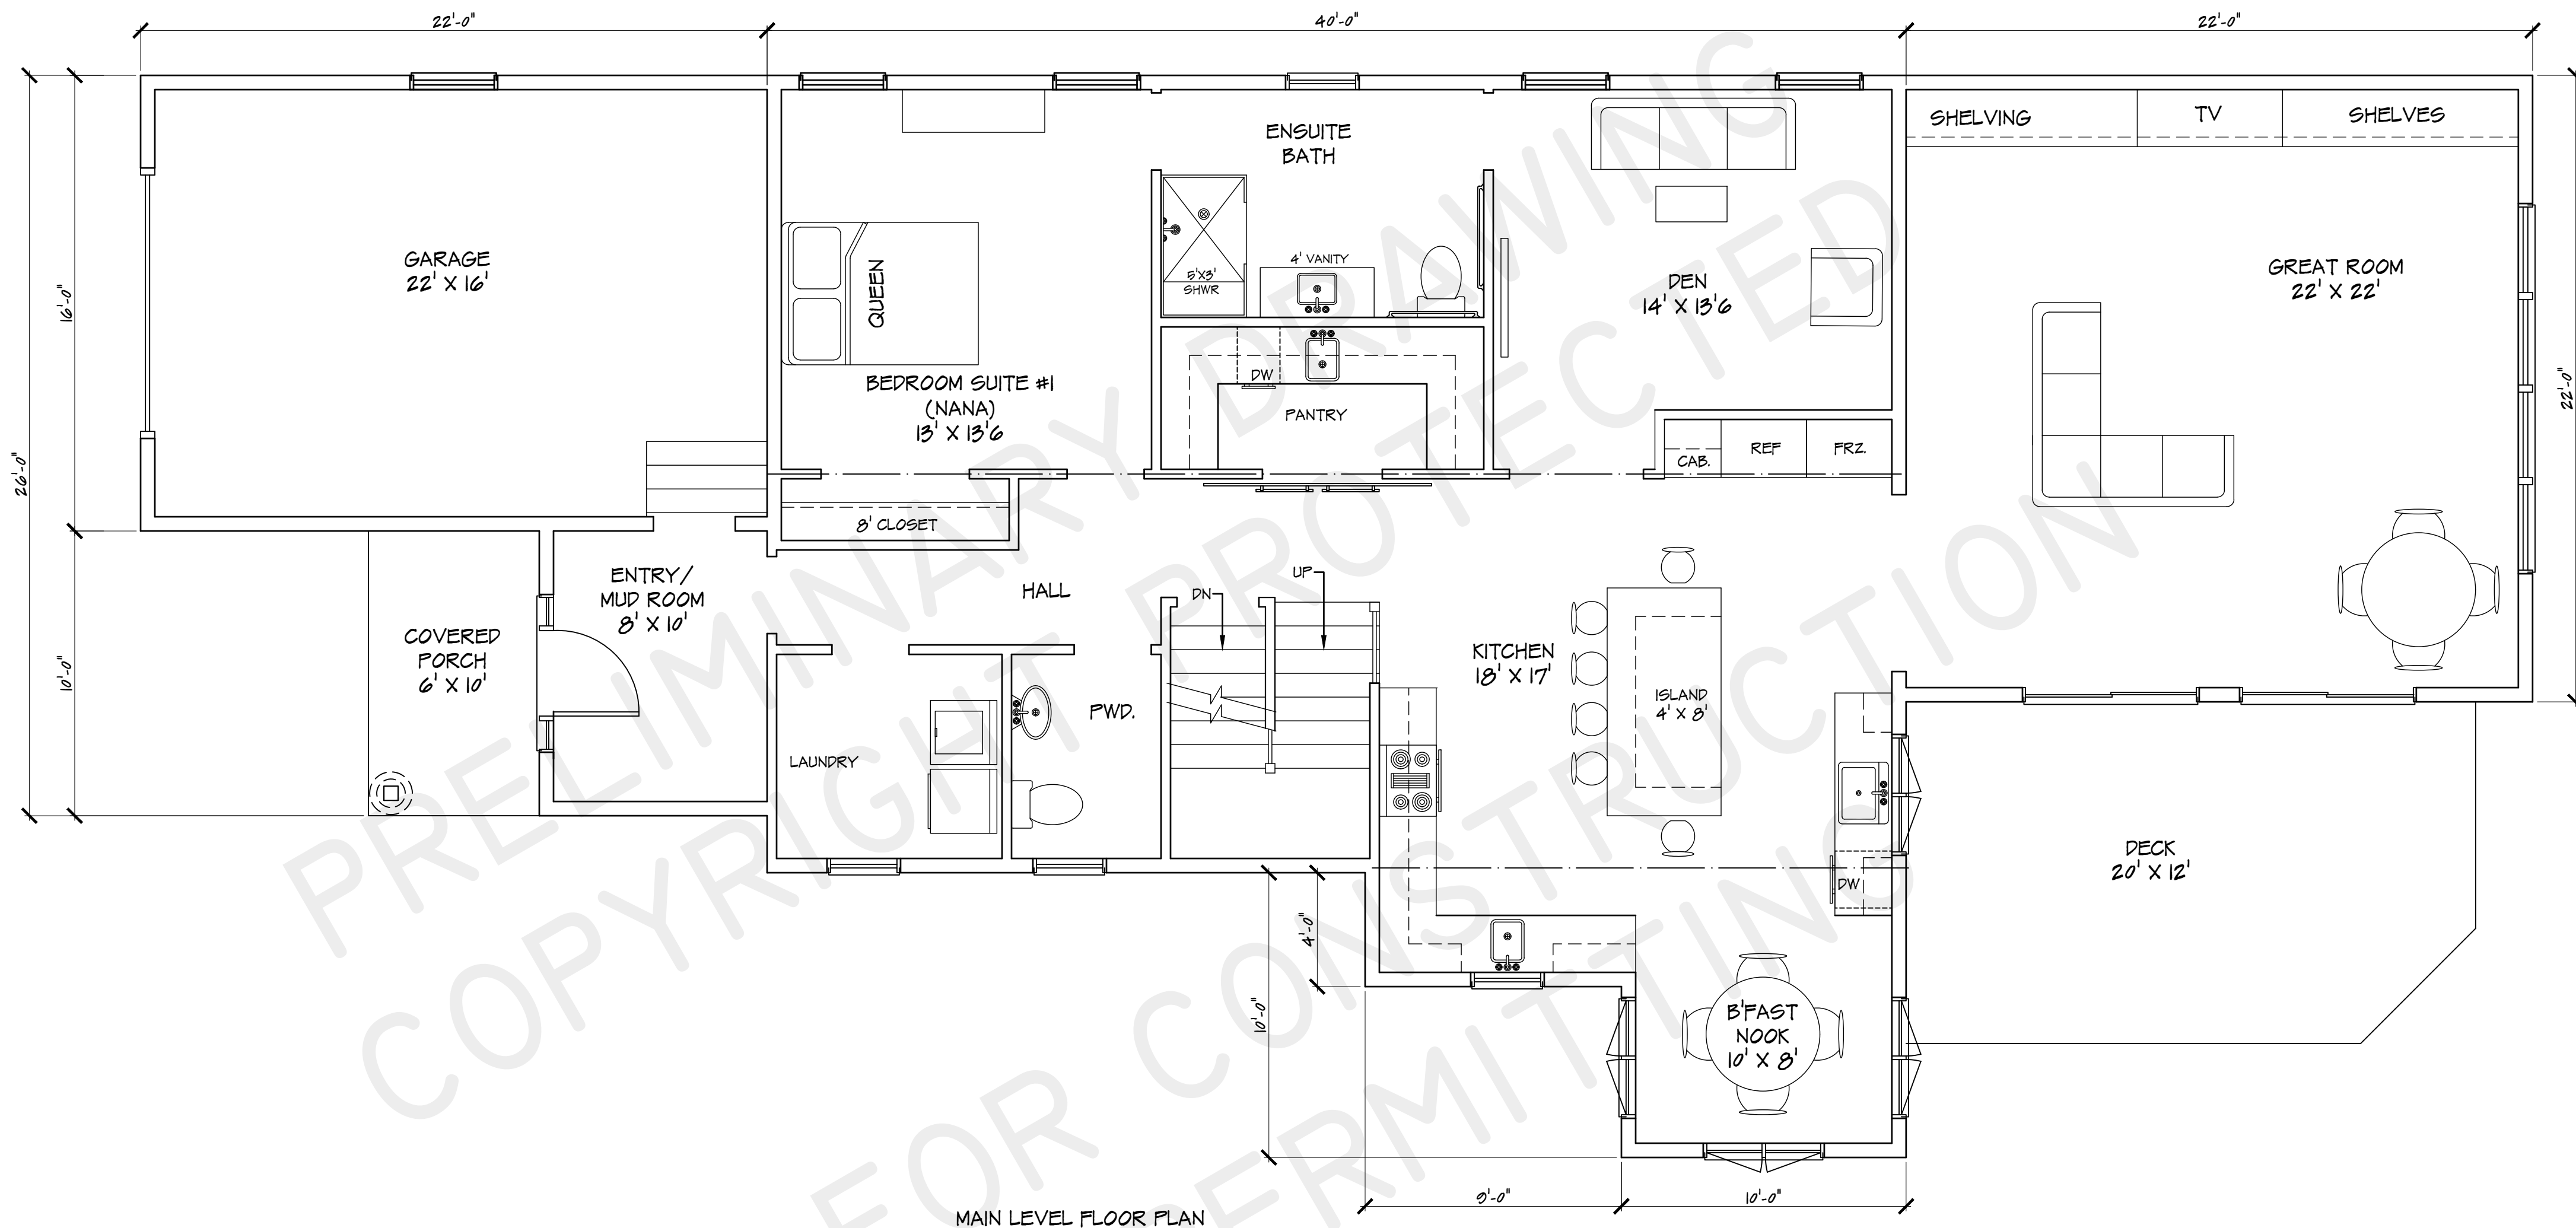

DESIGN BY:
Brenda L. Michienzi
MA CSL:
CS-094815

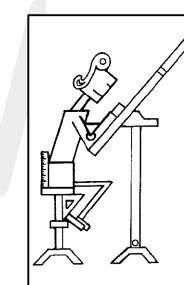


©2024

MICHIEZI
DRAFTING &
DESIGN
IF YOU CAN DREAM IT,
I CAN DRAW IT!
BRENDA L. MICHIEZI
DRAFTINGGIRL.COM
BRENDA@
DRAFTINGGIRL.COM


TITLE:
KOWALSKI
LAKE HOUSE
PRELIMINARY
DESIGN

ALL PLANS DESIGNED AND PURCHASED THROUGH
MICHIEZI DRAFTING & DESIGN ARE COPYRIGHT
PROTECTED. REPRODUCTION OF THESE PLANS,
STORES IN WHOLE OR PART, INCLUDING ANY IMPROVEMENTS
AND/OR PREPARATION OF DERIVATIVE
WORKS WITHOUT THE WRITTEN PERMISSION OF MICHIEZI DRAFTING &
DESIGN IS STRICTLY PROHIBITED. THE PURCHASER
OF THESE PLANS IS NOT TO TRANSFER ANY
COPYRIGHT OR OTHER OWNERSHIP INTEREST IN IT TO
THE BUYER EXCEPT FOR A WRITTEN LICENSE TO USE
FOR THE CONSTRUCTION OF ONE DWELLING UNIT.

DATE: MAY 2025
SCALE:
DRAWN BY:
B.L. Michienzi
PROJECT NO.
700-001
SHEET:
5 OF

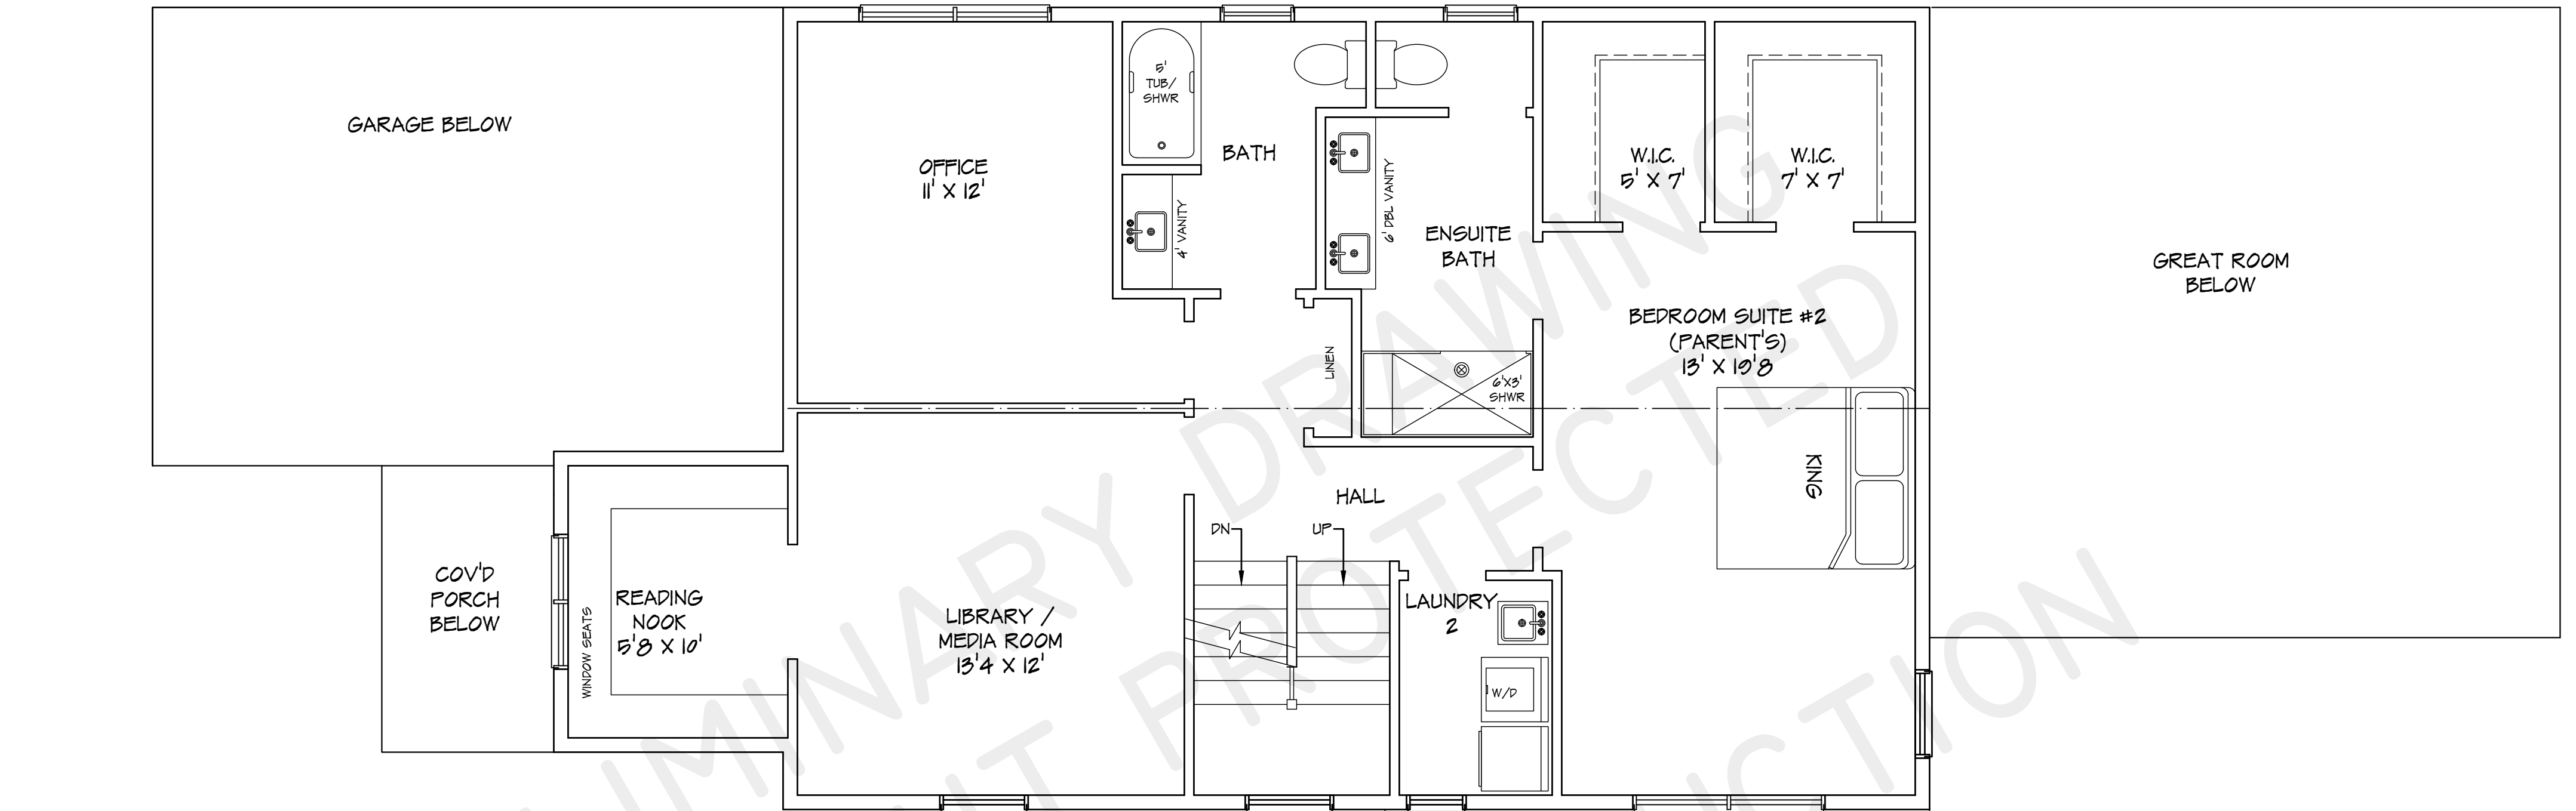

UPPER LEVEL FLOOR PLAN

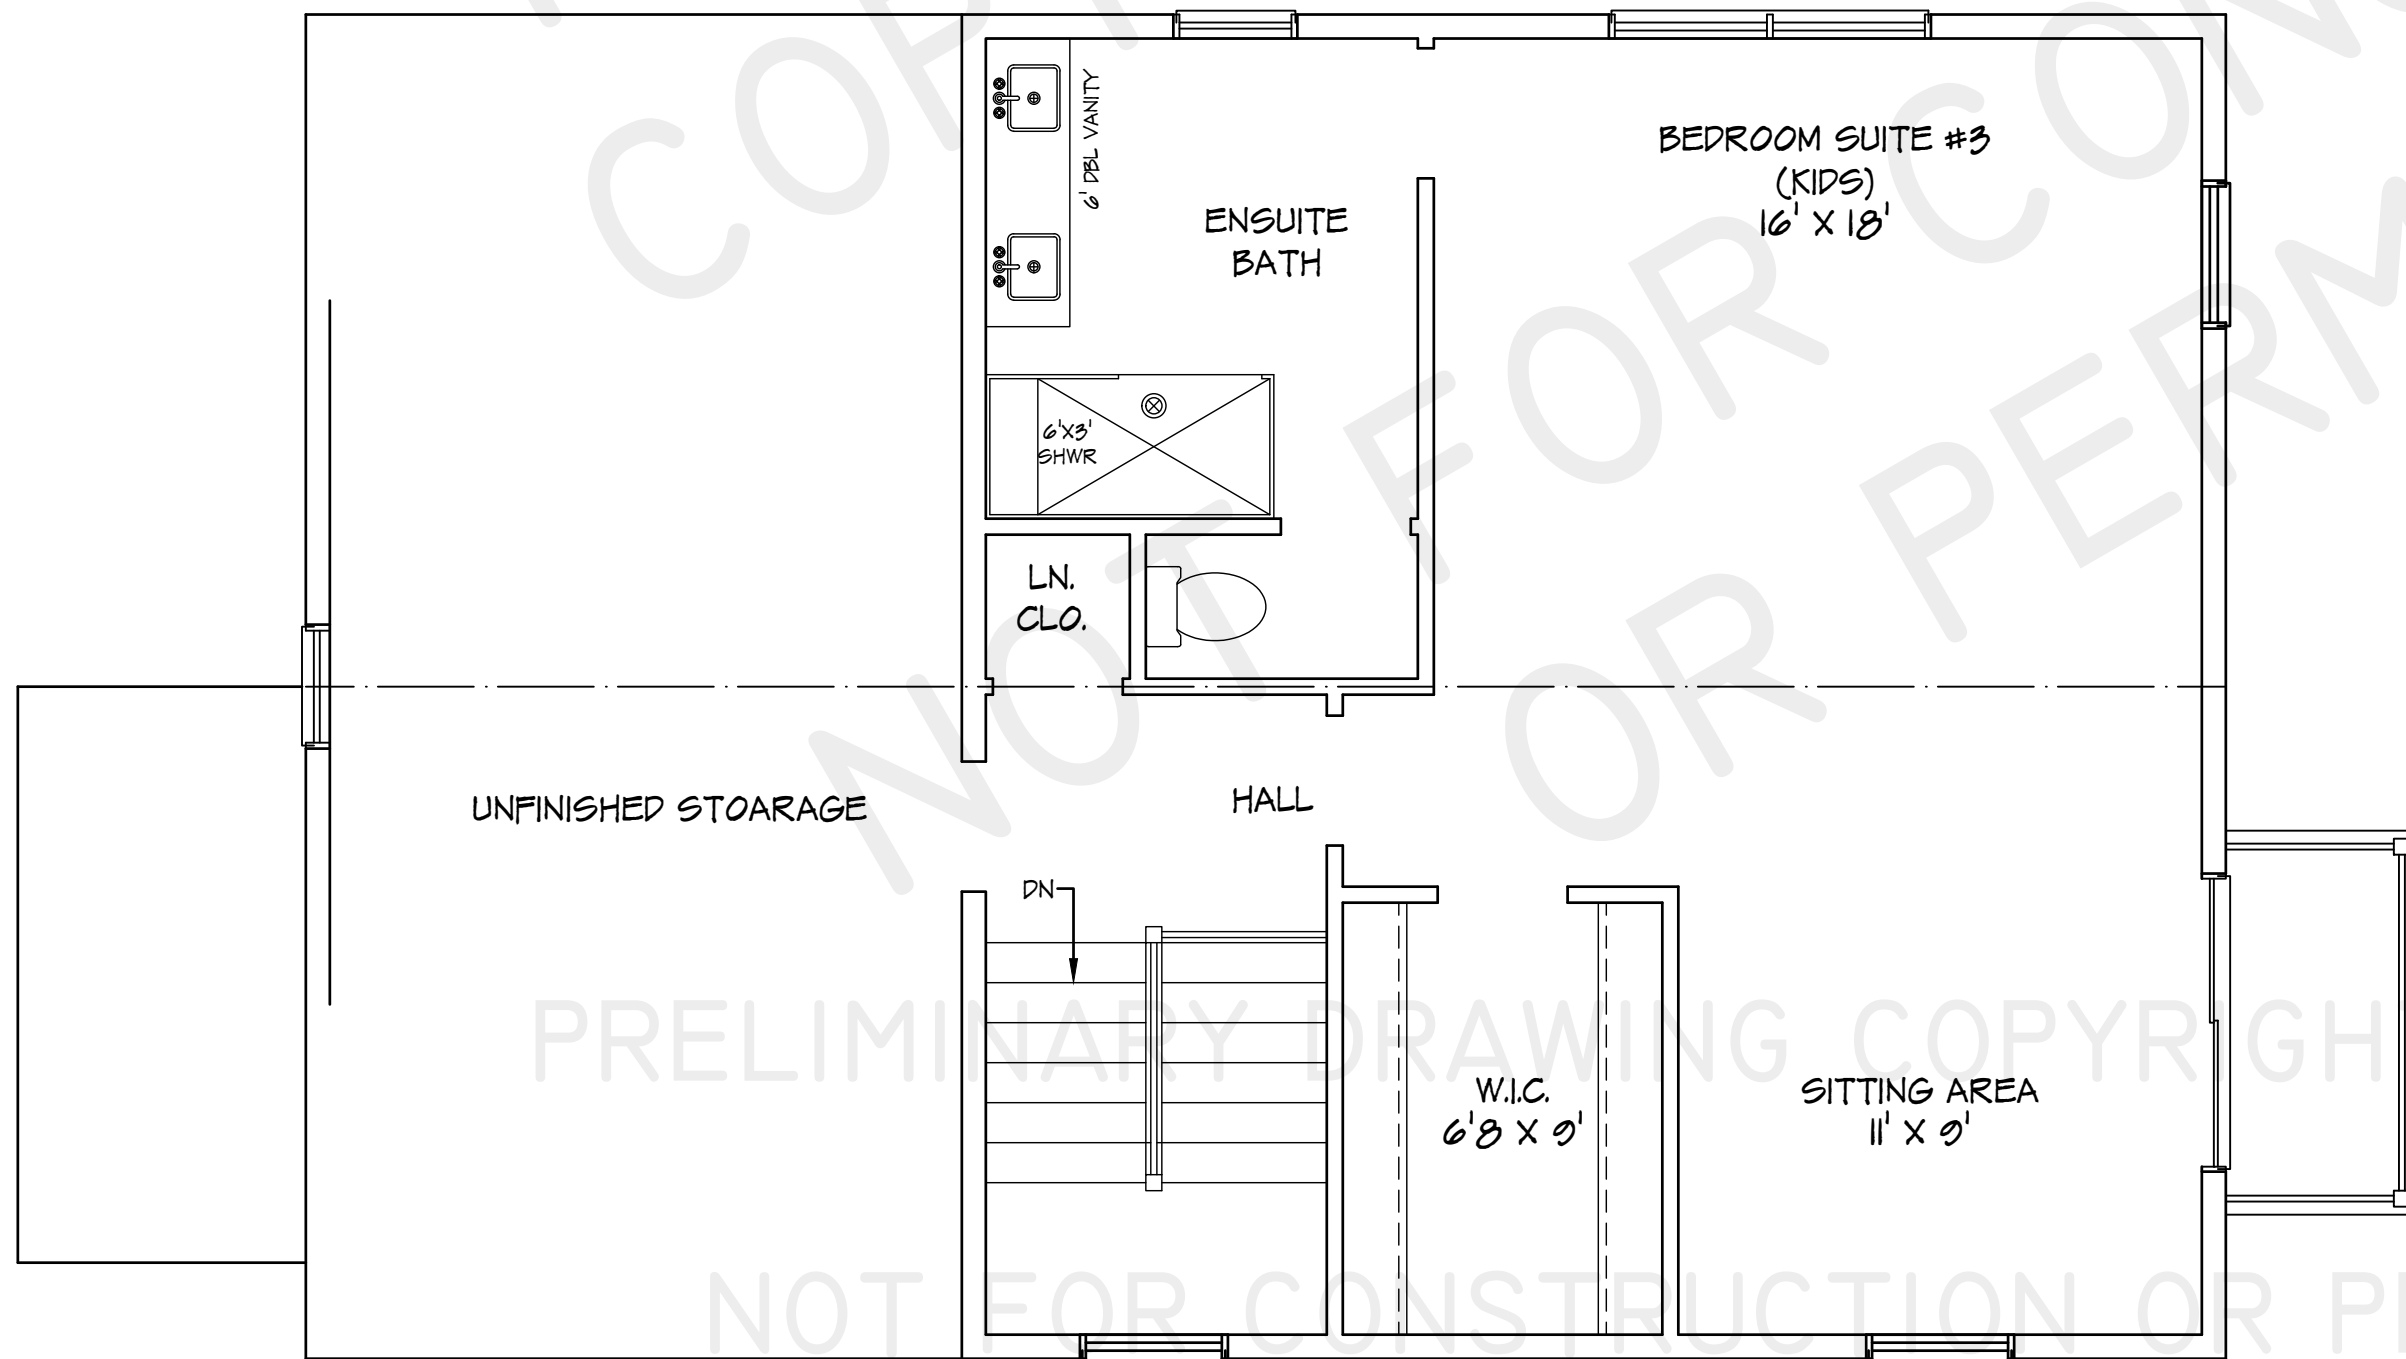

ATTIC LEVEL PLAN

		MICHIEZENZI DRAFTING & DESIGN IF YOU CAN DREAM IT, I CAN DRAW IT!	TITLE: KOWALSKI LAKE HOUSE	DATE: MAY 2025
		BRENDA L. MICHIEZENZI DRAFTINGGIRL.COM BRENDA@ DRAFTINGGIRL.COM	PRELIMINARY DESIGN	SCALE:
				DRAWN BY: B.L. Michienzi
				PROJECT NO. 700-001
				SHEET: 6 OF

ALL PLANS DESIGNED AND PURCHASED THROUGH MICHIEZENZI DRAFTING & DESIGN ARE COPYRIGHTED. REPRODUCTION OF THESE PLANS, EITHER IN WHOLE OR IN PART, INCLUDING ANY DIRECT OR INDIRECT PREPARATION OF DERIVATIVE WORKS, WITHOUT THE WRITTEN PERMISSION OF MICHIEZENZI DRAFTING & DESIGN IS STRICTLY PROHIBITED. THE PURCHASE OF THESE PLANS DOES NOT TRANSFER ANY COPYRIGHT OR OTHER INTELLECTUAL PROPERTY TO THE BUYER EXCEPT FOR A LIMITED LICENSE TO USE FOR THE CONSTRUCTION OF ONE SINGLE UNIT.