

©2024

MICHIENZI DRAFTING & DESIGN

*IF YOU CAN
DREAM IT,
I CAN DRAW IT!*

- NEW CONSTRUCTION
- ADDITIONS
- REMODELING
- STOCK PLANS
- CUSTOM HOMES
- OFFICE SPACE
- CHILD CARE CENTERS
- AUTOCAD / RENDERINGS
- GRAPHIC & WEB DESIGN

BRENDA L. MICHIENZI
42 BLUEBERRY LANE
METHUEN, MA 01844

978-975-2385
WWW.DRAFTINGGIRL.COM
BRENDA@DRAFTINGGIRL.COM

MICHIENZI DRAFTING & DESIGN
ASSUMES NO RESPONSIBILITY FOR
ANY MISCALCULATIONS AND OR
DAMAGES, INCLUDING STRUCTURAL
FAILURES, DUE TO ANY
DEFICIENCIES, OMISSIONS, OR
ERRORS IN THE DESIGN OR
BLUEPRINTS. IT IS RECOMMENDED
THAT YOU CONSULT A LOCAL
ARCHITECT OR ENGINEER OF YOUR
CHOICE AND CHECK WITH YOUR
LOCAL BUILDING OFFICIAL PRIOR TO
START OF ACTUAL CONSTRUCTION.
BUILDER TO CHECK AND VERIFY ALL
DIMENSIONS AND DESIGN FEATURES
PRIOR TO AND AT CONSTRUCTION.

ALL PLANS DESIGNED AND
PURCHASED THROUGH MICHIENZI
DRAFTING & DESIGN ARE
**COPYRIGHT
PROTECTED.**
REPRODUCTION OF THESE PLANS,
EITHER IN WHOLE OR PART,
INCLUDING ANY DIRECT COPYING
AND/OR PREPARATION OF
DERIVATIVE WORKS THEREOF, FOR
ANY REASON, WITHOUT THE PRIOR
WRITTEN PERMISSION OF MICHIENZI
DRAFTING & DESIGN IS STRICTLY
PROHIBITED. THE PURCHASE OF
THESE PLANS IN NO WAY
TRANSFERS ANY COPYRIGHT OR
OTHER OWNERSHIP INTEREST IN IT
TO THE BUYER EXCEPT FOR A
**LIMITED LICENSE TO USE
FOR THE CONSTRUCTION
OF ONE DWELLING UNIT.**

TITLE:

KOWALSKI
LAKE HOUSE

PRELIMINARY
DESIGN

DATE: MAY 2025

SCALE:


DRAWING NO.

700-001

SHEET:

1 OF




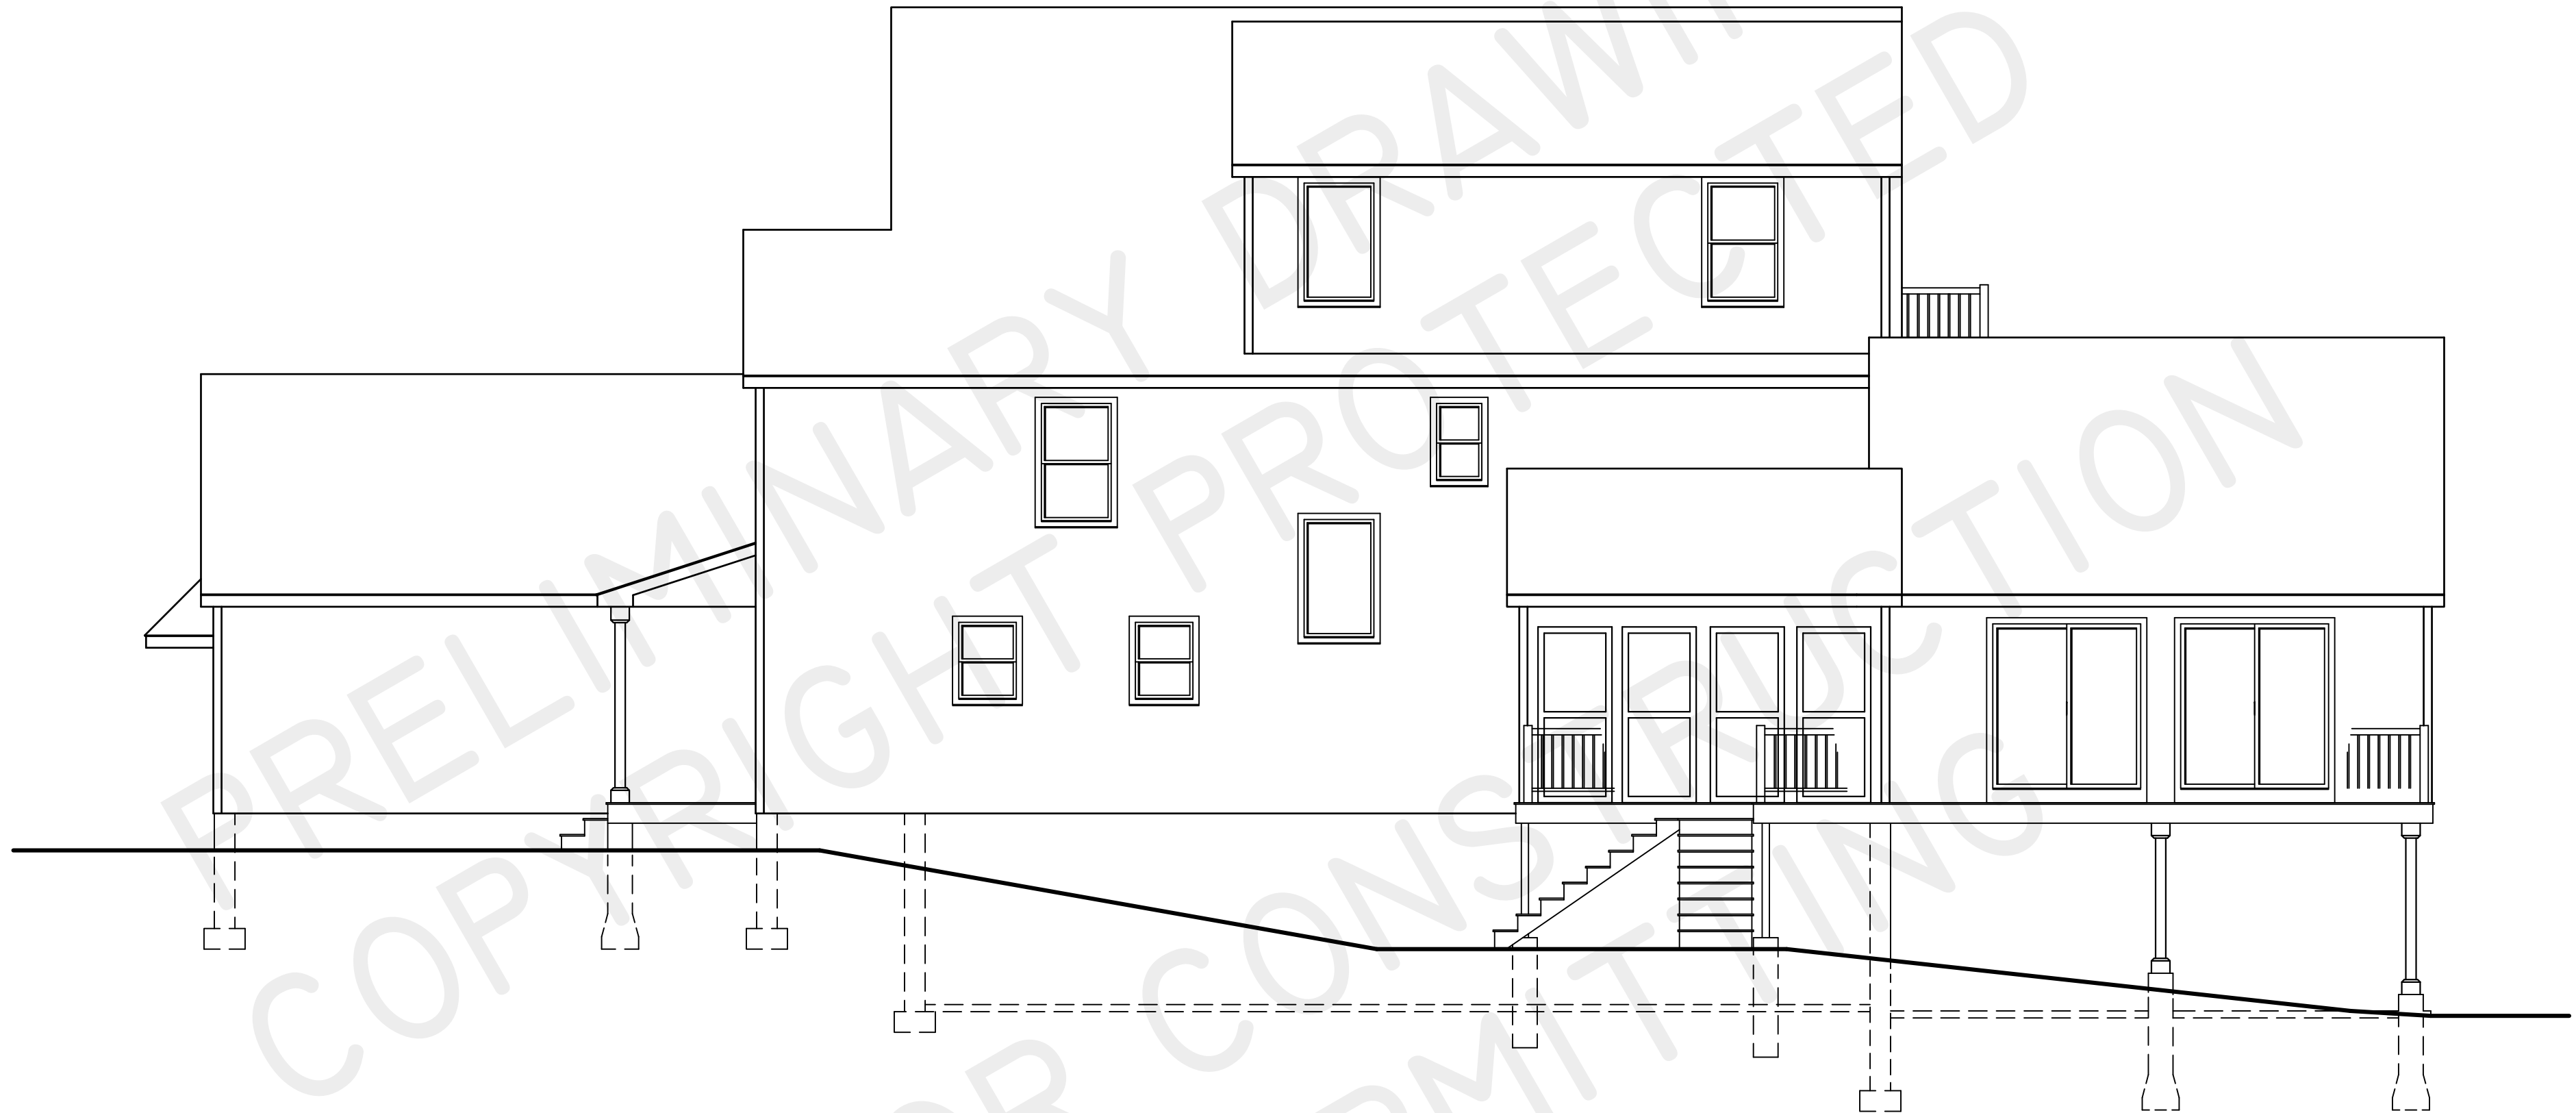

RIGHT SIDE ELEVATION

NOT TO SCALE

<div>DESIGN BY: <i>Brenda L. Michienzi</i> MA CSL: CS-094815</div>		MICHENZI DRAFTING & DESIGN <i>IF YOU CAN DREAM IT, I CAN DRAW IT!</i> BRENDA L. MICHENZI DRAFTINGGIRL.COM BRENDA@ DRAFTINGGIRL.COM	TITLE: KOWALSKI LAKE HOUSE	DATE: <u>MAY 2025</u>
			PRELIMINARY DESIGN	SCALE:
			PROJECT NO. <u>700-001</u>	DRAWN BY: <i>B.L. Michienzi</i>
			<small>ALL PLANS DESIGNED AND PURCHASED THROUGH MICHENZI DRAFTING & DESIGN ARE COPYRIGHT PROTECTED. REPRODUCTION OF THESE PLANS, EITHER IN WHOLE OR IN PART, INCLUDING ANY DIRECT OR INDIRECT REPRODUCTION OF THESE PLANS, WITHOUT THE WRITTEN PERMISSION OF MICHENZI DRAFTING & DESIGN IS STRICTLY PROHIBITED. THE PURCHASE OF THESE PLANS DOES NOT TRANSFER ANY OF THE RIGHTS OR INTELLECTUAL PROPERTY TO THE BUYER EXCEPT FOR A LIMITED LICENSE TO USE FOR THE CONSTRUCTION OF ONE DWELLING UNIT.</small>	SHEET: <u>2 OF</u>

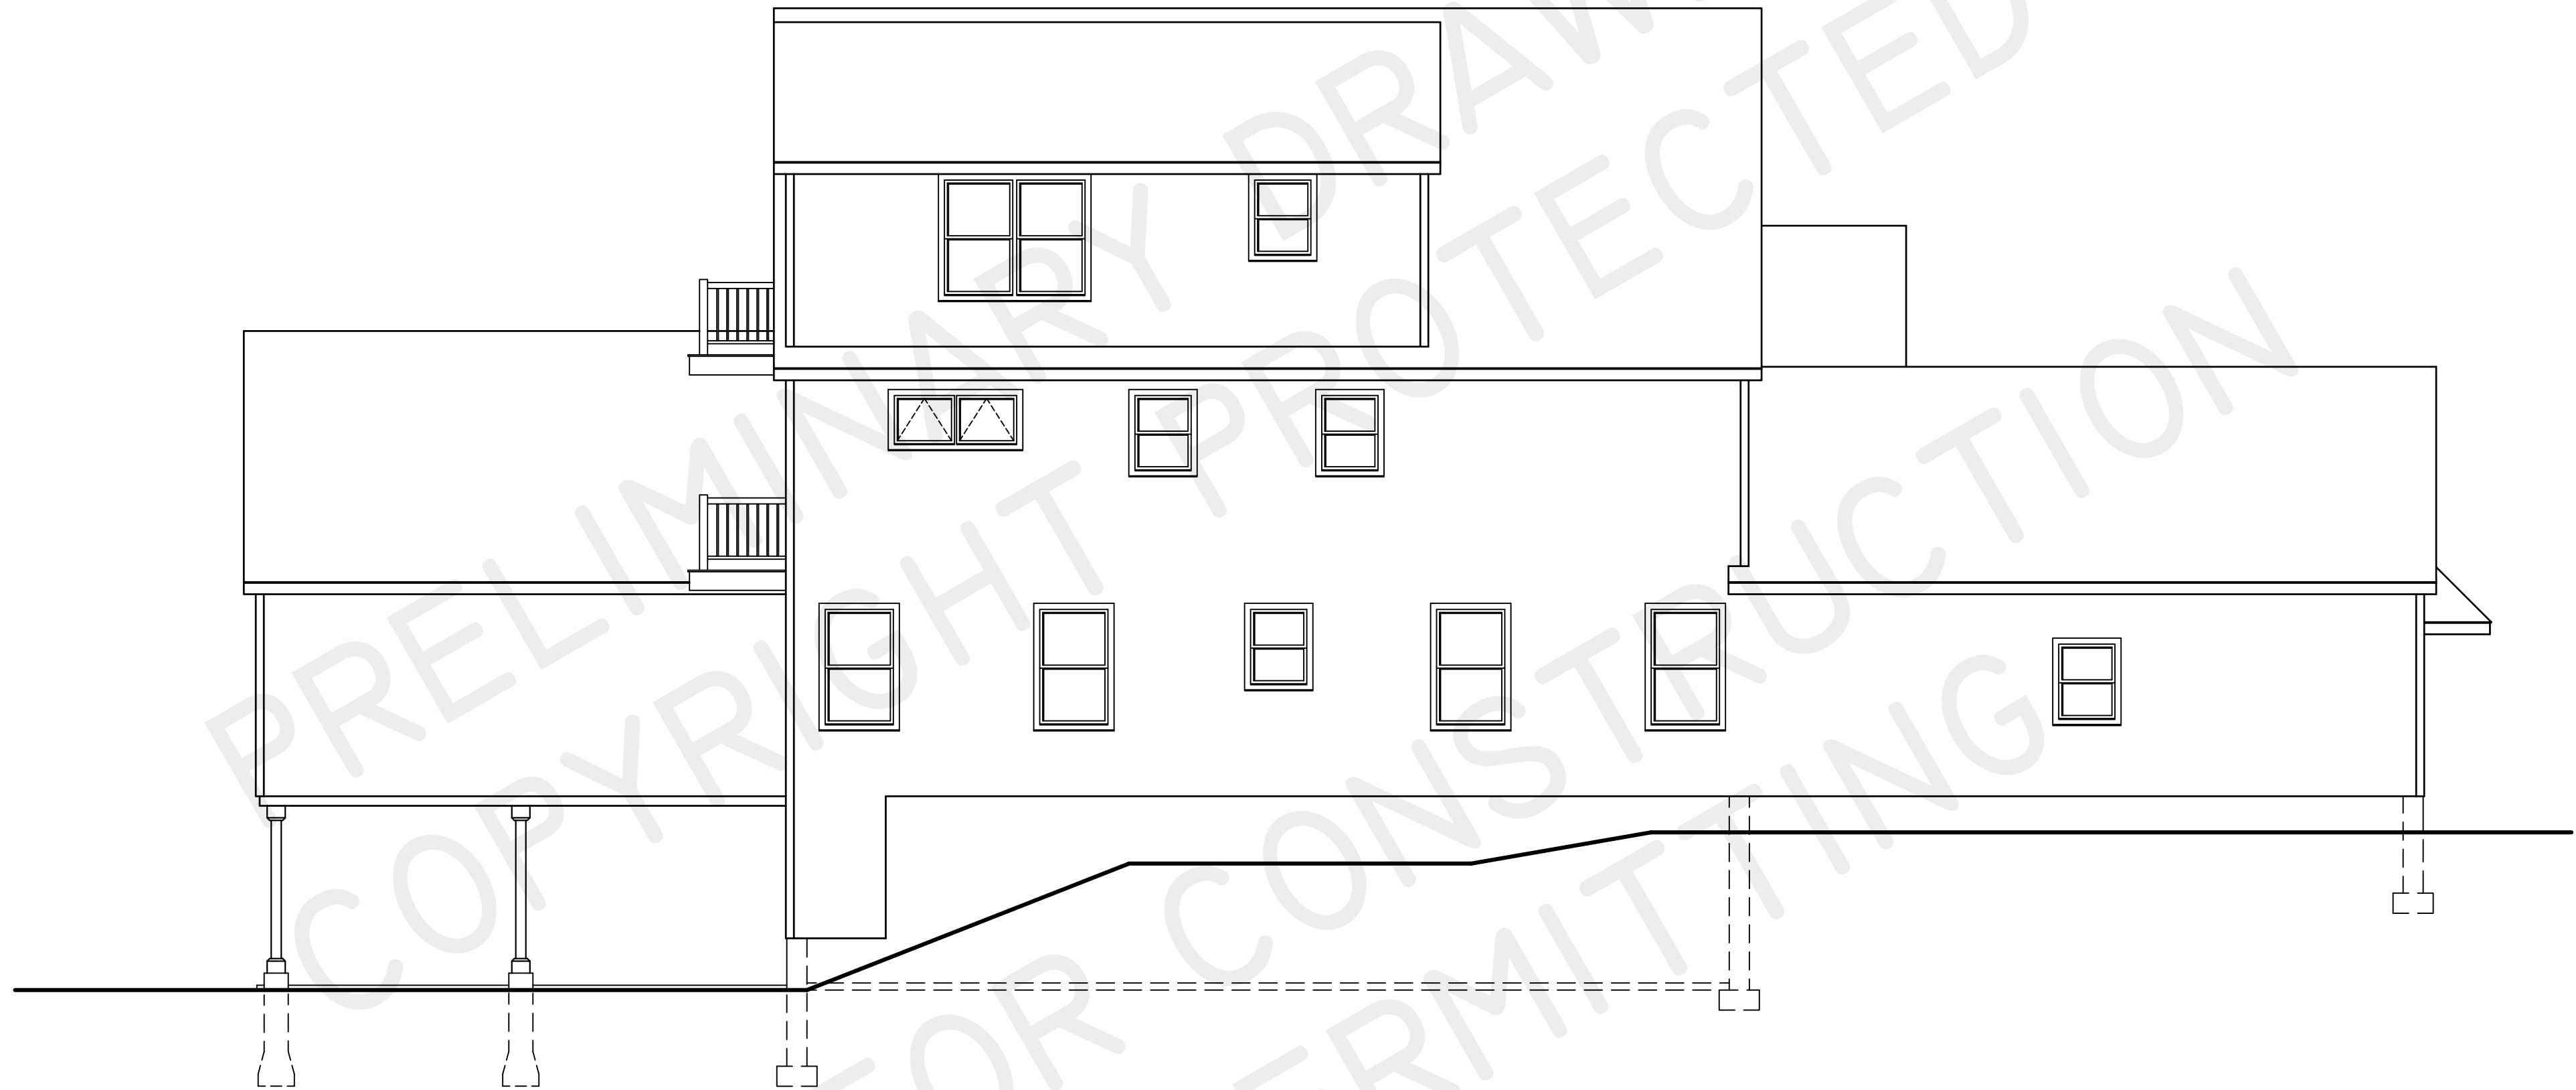


LEFT SIDE ELEVATION

NOT TO SCALE

PRELIMINARY DRAFTING COPYRIGHT PROTECTED

NOT FOR CONSTRUCTION OR PERMITTING

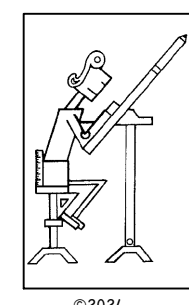


MICHENZI
DRAFTING &
DESIGN
IF YOU CAN DREAM IT,
I CAN DRAW IT!
BRENDA L. MICHENZI
DRAFTINGGIRL.COM
BRENDA@
DRAFTINGGIRL.COM

TITLE:
KOWALSKI
LAKE HOUSE
PRELIMINARY
DESIGN

ALL PLANS DESIGNED AND PURCHASED THROUGH
MICHENZI DRAFTING & DESIGN ARE COPYRIGHT
PROTECTED. REPRODUCTION OF THESE PLANS,
OTHER IN WHOLE OR IN PART, INCLUDING ANY DIRECT
COPYING AND/OR PREPARATION OF MATERIALS
HEREIN, WITHOUT THE WRITTEN PERMISSION OF MICHENZI
& DESIGN IS STRICTLY PROHIBITED. THE PURCHASE
OF THESE PLANS DOES NOT TRANSFER ANY
COPYRIGHT OR OTHER INTELLECTUAL PROPERTY TO
THE BUYER EXCEPT FOR A LIMITED LICENSE TO USE
FOR THE CONSTRUCTION OF ONE DWELLING UNIT.

DATE: MAY 2025
SCALE:
DRAWN BY:
B.L. Michienzi
PROJECT NO.
700-001
SHEET:
3 OF

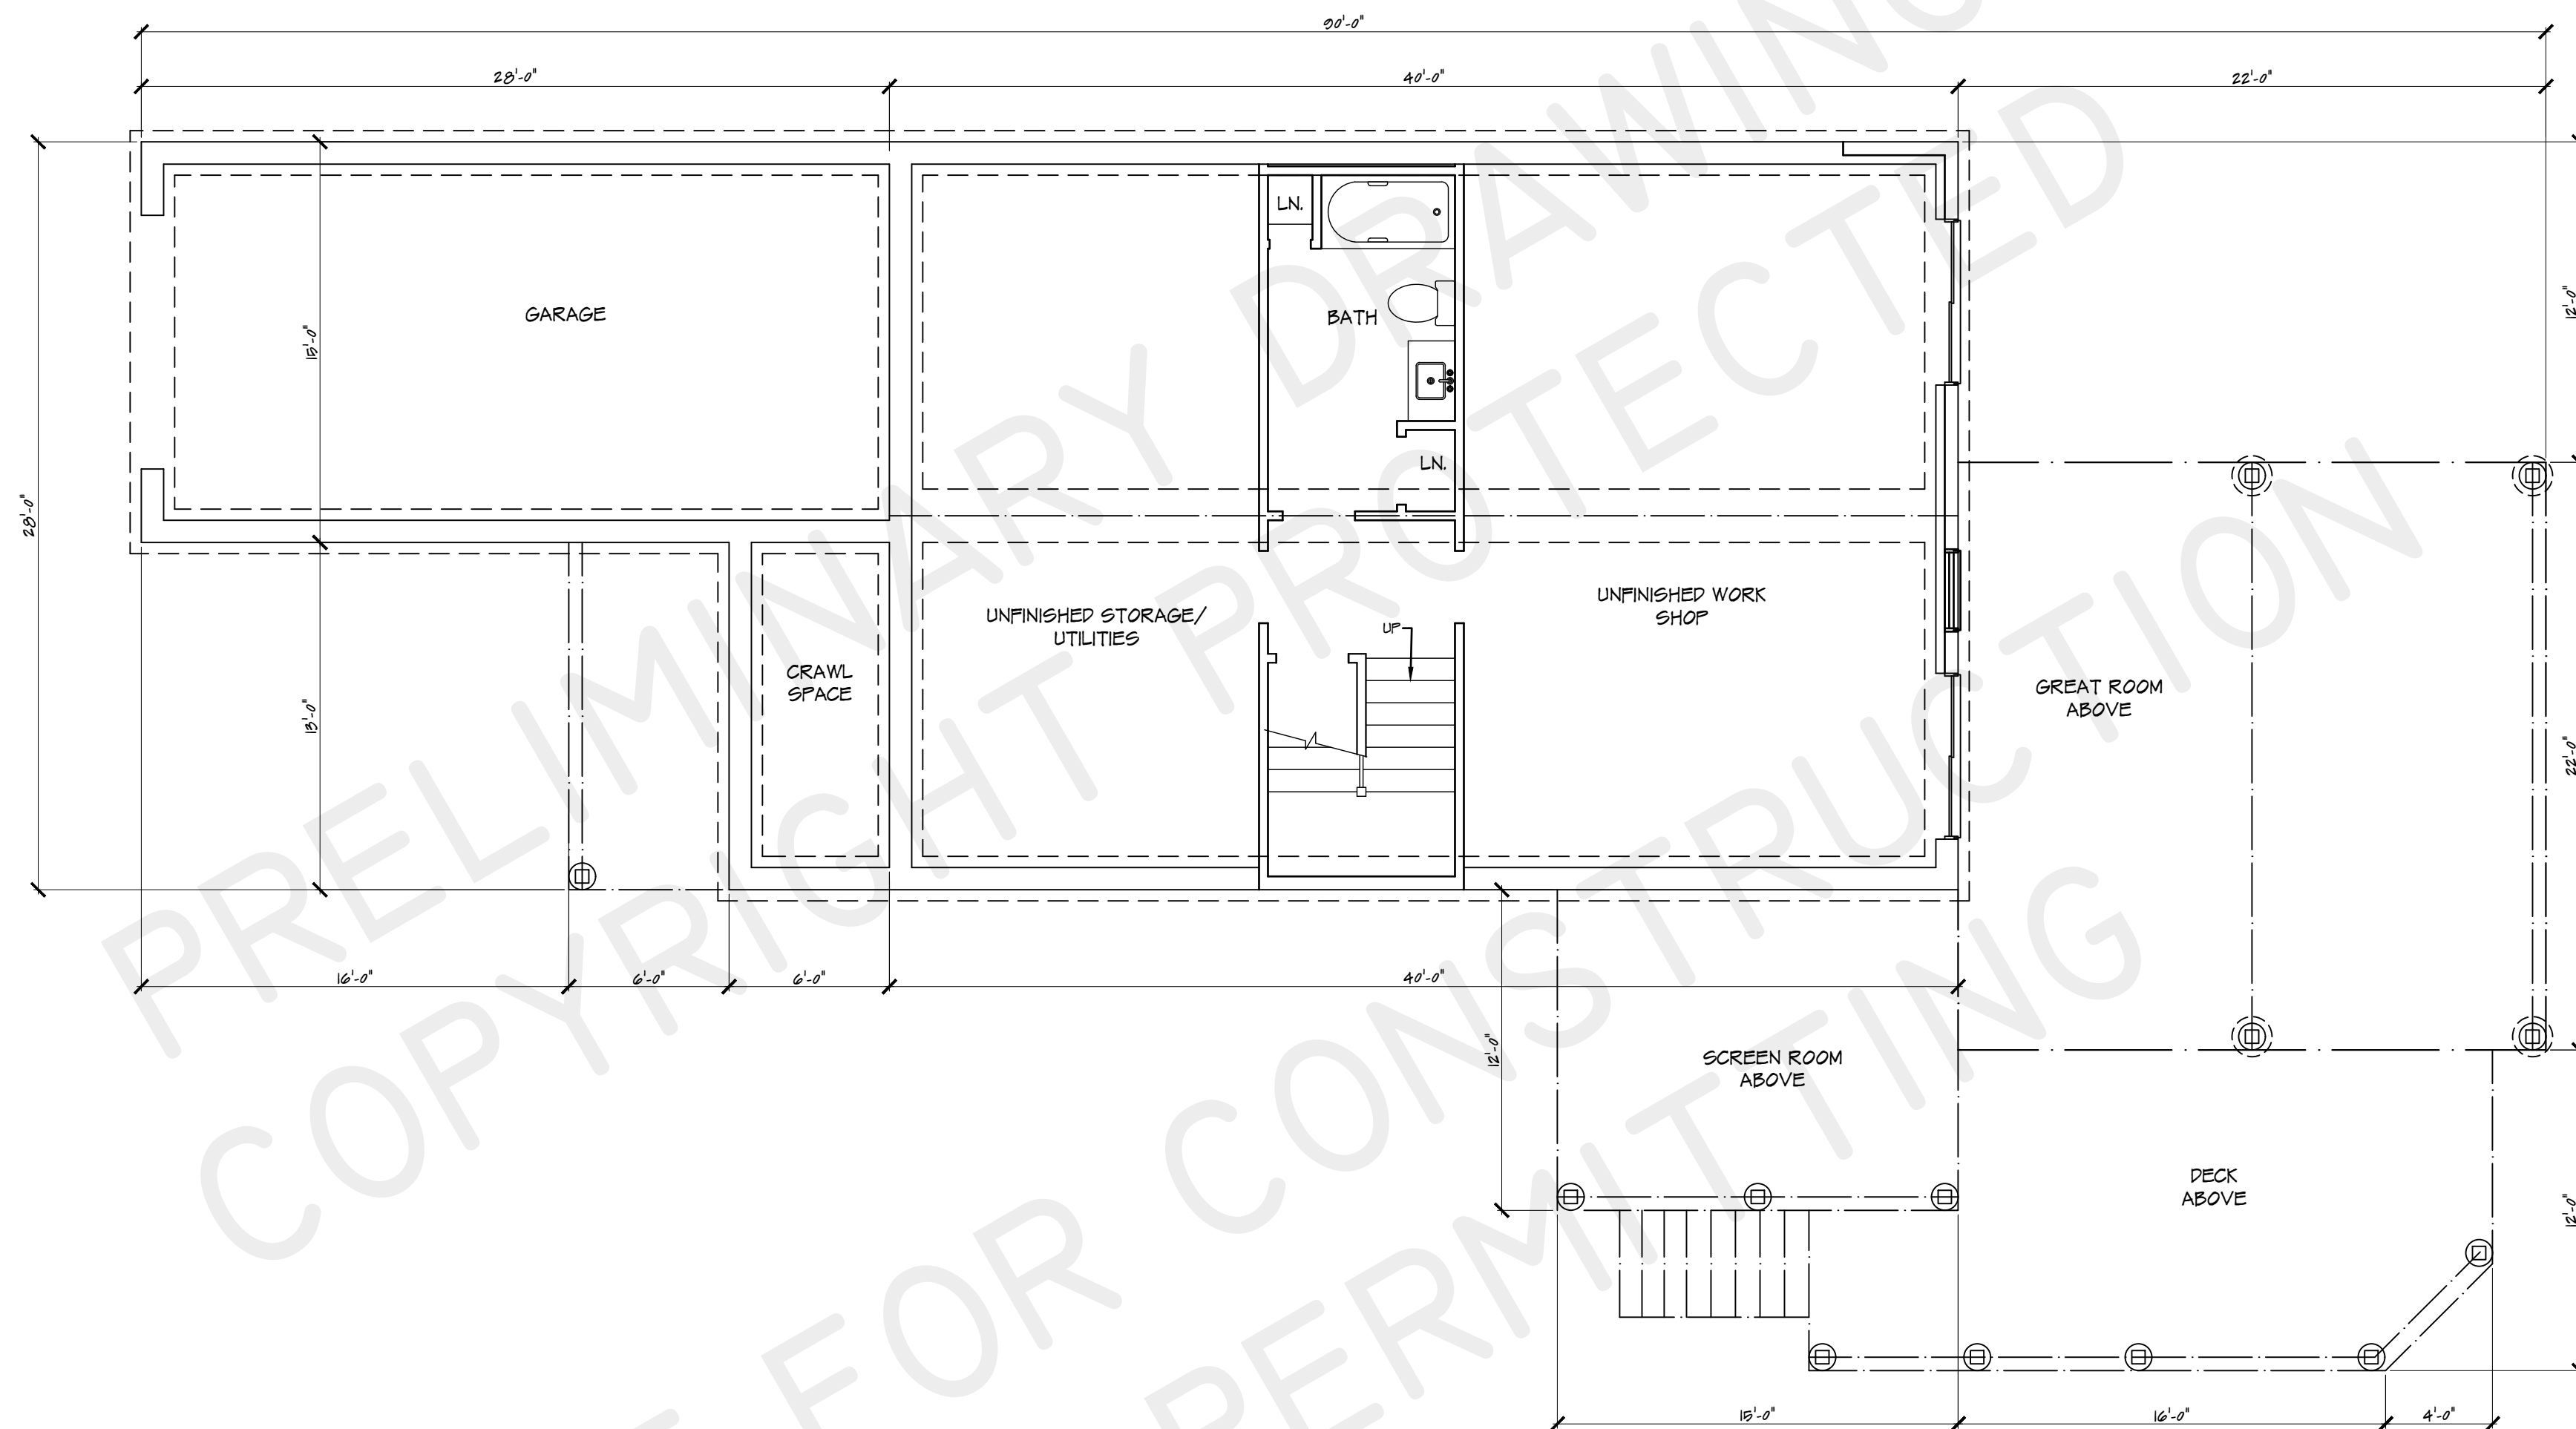


FOUNDATION PLAN
NOT TO SCALE


PRELIMINARY DRAFTING COPYRIGHT PROTECTED

NOT FOR CONSTRUCTION OR PERMITTING

		<p>MICHENZI DRAFTING & DESIGN</p> <p>IF YOU CAN DREAM IT, I CAN DRAW IT!</p> <p>BRENDA L. MICHENZI DRAFTINGGIRL.COM</p> <p>BRENDA@ DRAFTINGGIRL.COM</p>	TITLE: KOWALSKI LAKE HOUSE	DATE: MAY 2025
			PRELIMINARY DESIGN	SCALE:
			<small>ALL PLANS DESIGNED AND PURCHASED THROUGH MICHENZI DRAFTING A DESIGN AND COPYRIGHT PROTECTED. REPRODUCTION OF THESE PLANS, EITHER IN WHOLE OR PART, INCLUDING ANY DIRECT OR INDIRECT REPRODUCTION OF THESE PLANS, WITHOUT THE WRITTEN PERMISSION OF MICHENZI DRAFTING, IS STRICTLY PROHIBITED. THE PURCHASE OF THESE PLANS DOES NOT TRANSFER ANY COPYRIGHT OR OTHER INTELLECTUAL PROPERTY TO THE BUYER EXCEPT FOR A LIMITED LICENSE TO USE FOR THE CONSTRUCTION OF THE DWELLING UNIT.</small>	DRAWN BY: B.L. Michienzi
				PROJECT NO. 700-001
			SHEET: 4 OF	

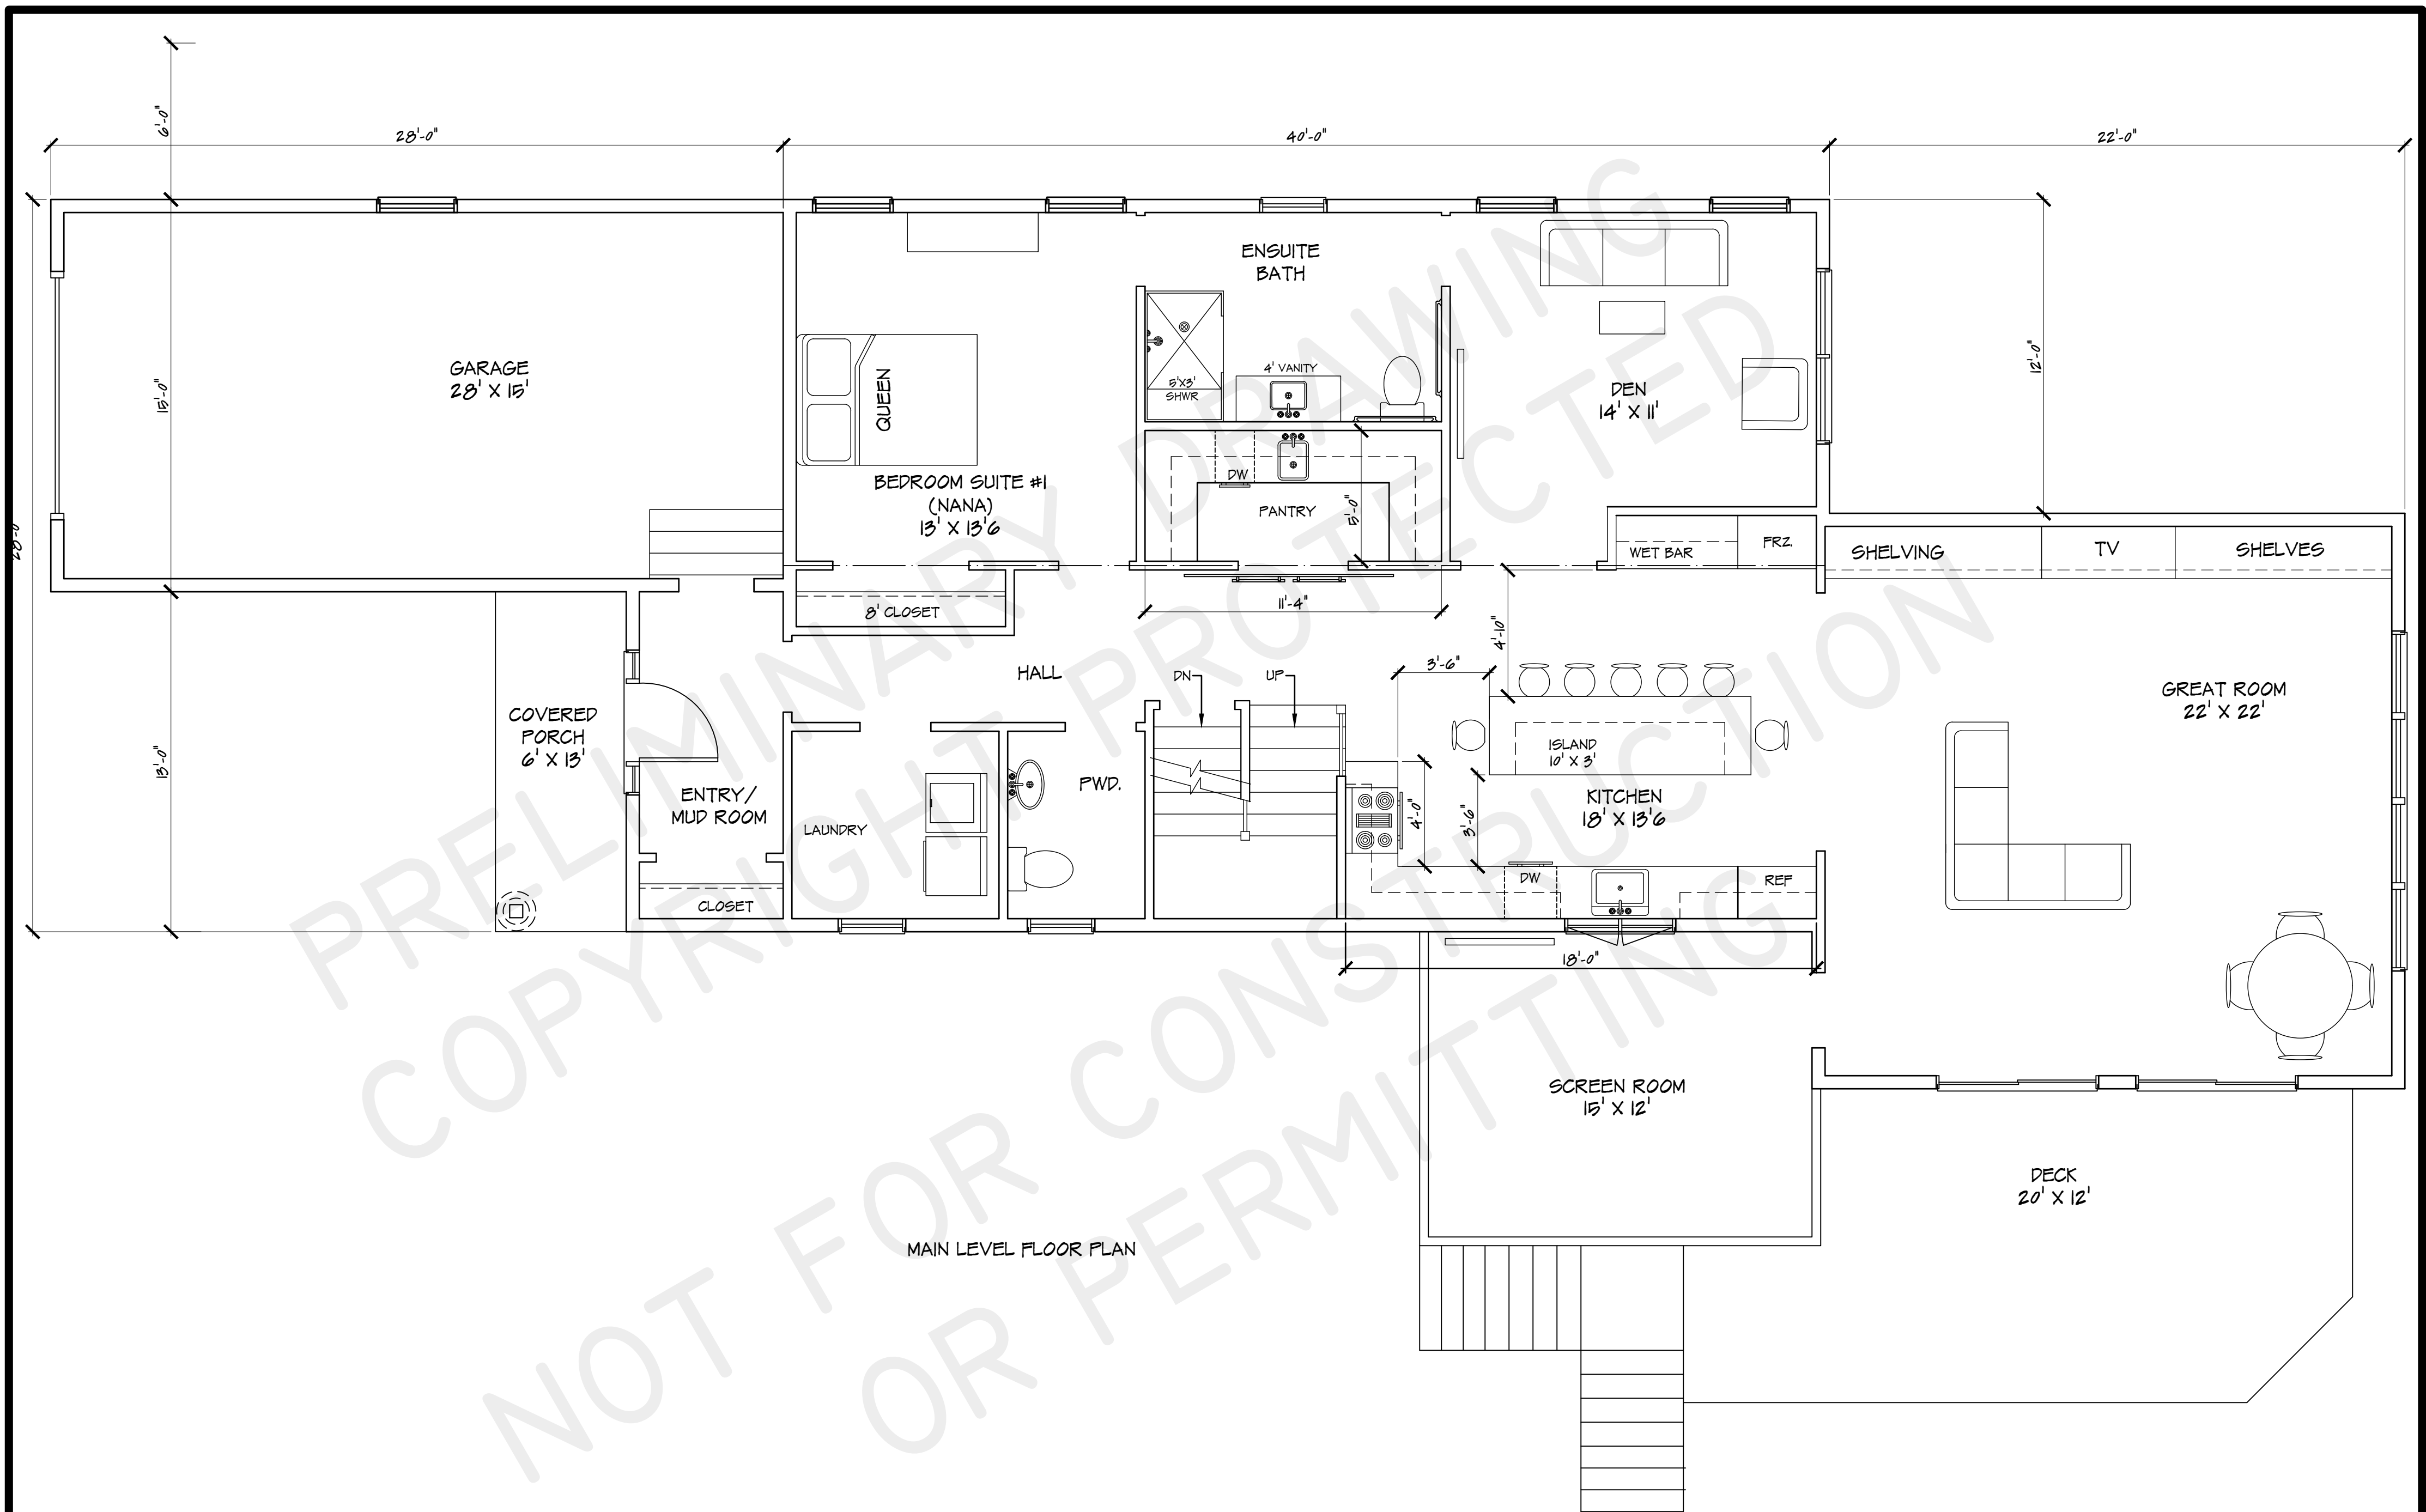




MAIN LEVEL FLOOR PLAN

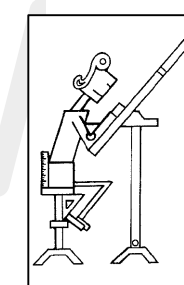

MICHENZI
DRAFTING &
DESIGN
IF YOU CAN DREAM IT,
I CAN DRAW IT!
BRENDA L. MICHENZI
DRAFTINGGIRL.COM
BRENDA@
DRAFTINGGIRL.COM

TITLE:
KOWALSKI
LAKE HOUSE
PRELIMINARY
DESIGN
ALL PLANS DESIGNED AND PURCHASED THROUGH
MICHENZI DRAFTING & DESIGN ARE COPYRIGHT
PROTECTED. REPRODUCTION OF THESE PLANS,
STORIES IN WHOLE OR PART, INCLUDING ANY
COPYING AND/OR PREPARATION OF DERIVATIVE
WORKS, WITHOUT THE WRITTEN PERMISSION OF
MICHENZI DRAFTING & DESIGN IS STRICTLY
PROHIBITED. THE PURCHASER OF THESE PLANS
WARRANTS THAT THEY WILL BE USED FOR THE
CONSTRUCTION OF ONE DWELLING UNIT.

DATE: MAY 2025
SCALE:
DRAWN BY:
B.L. Michienzi
PROJECT NO.
700-001
SHEET:
5 OF

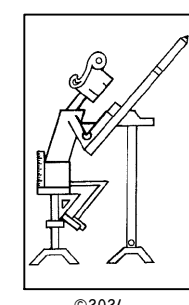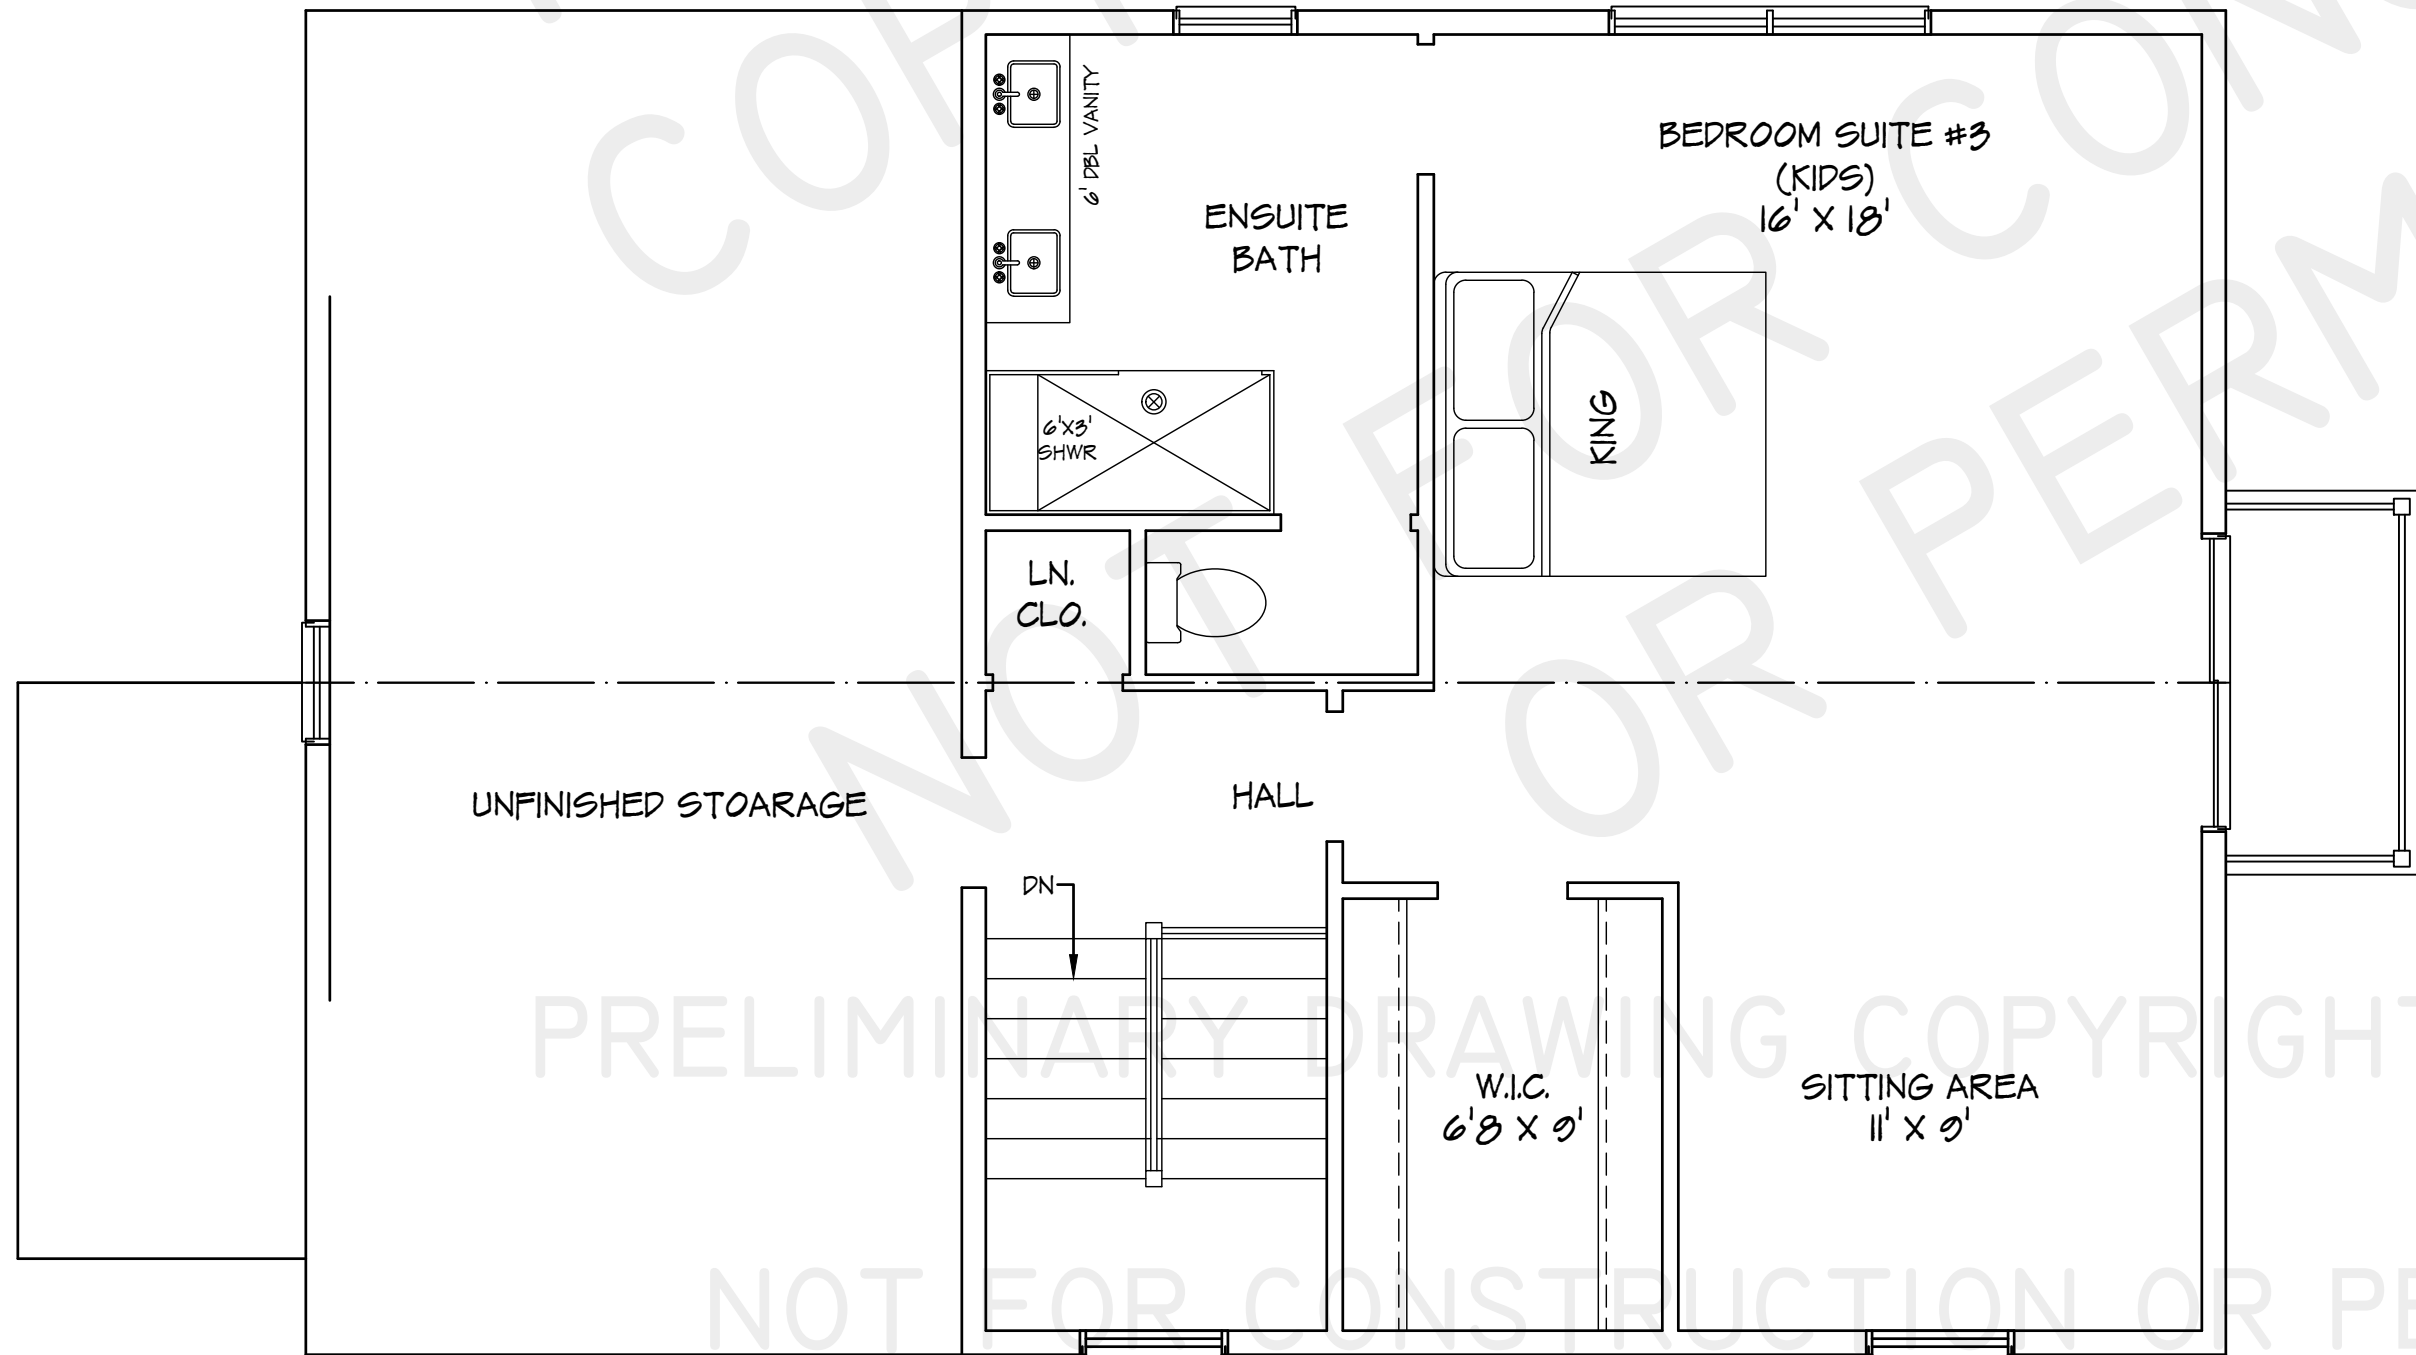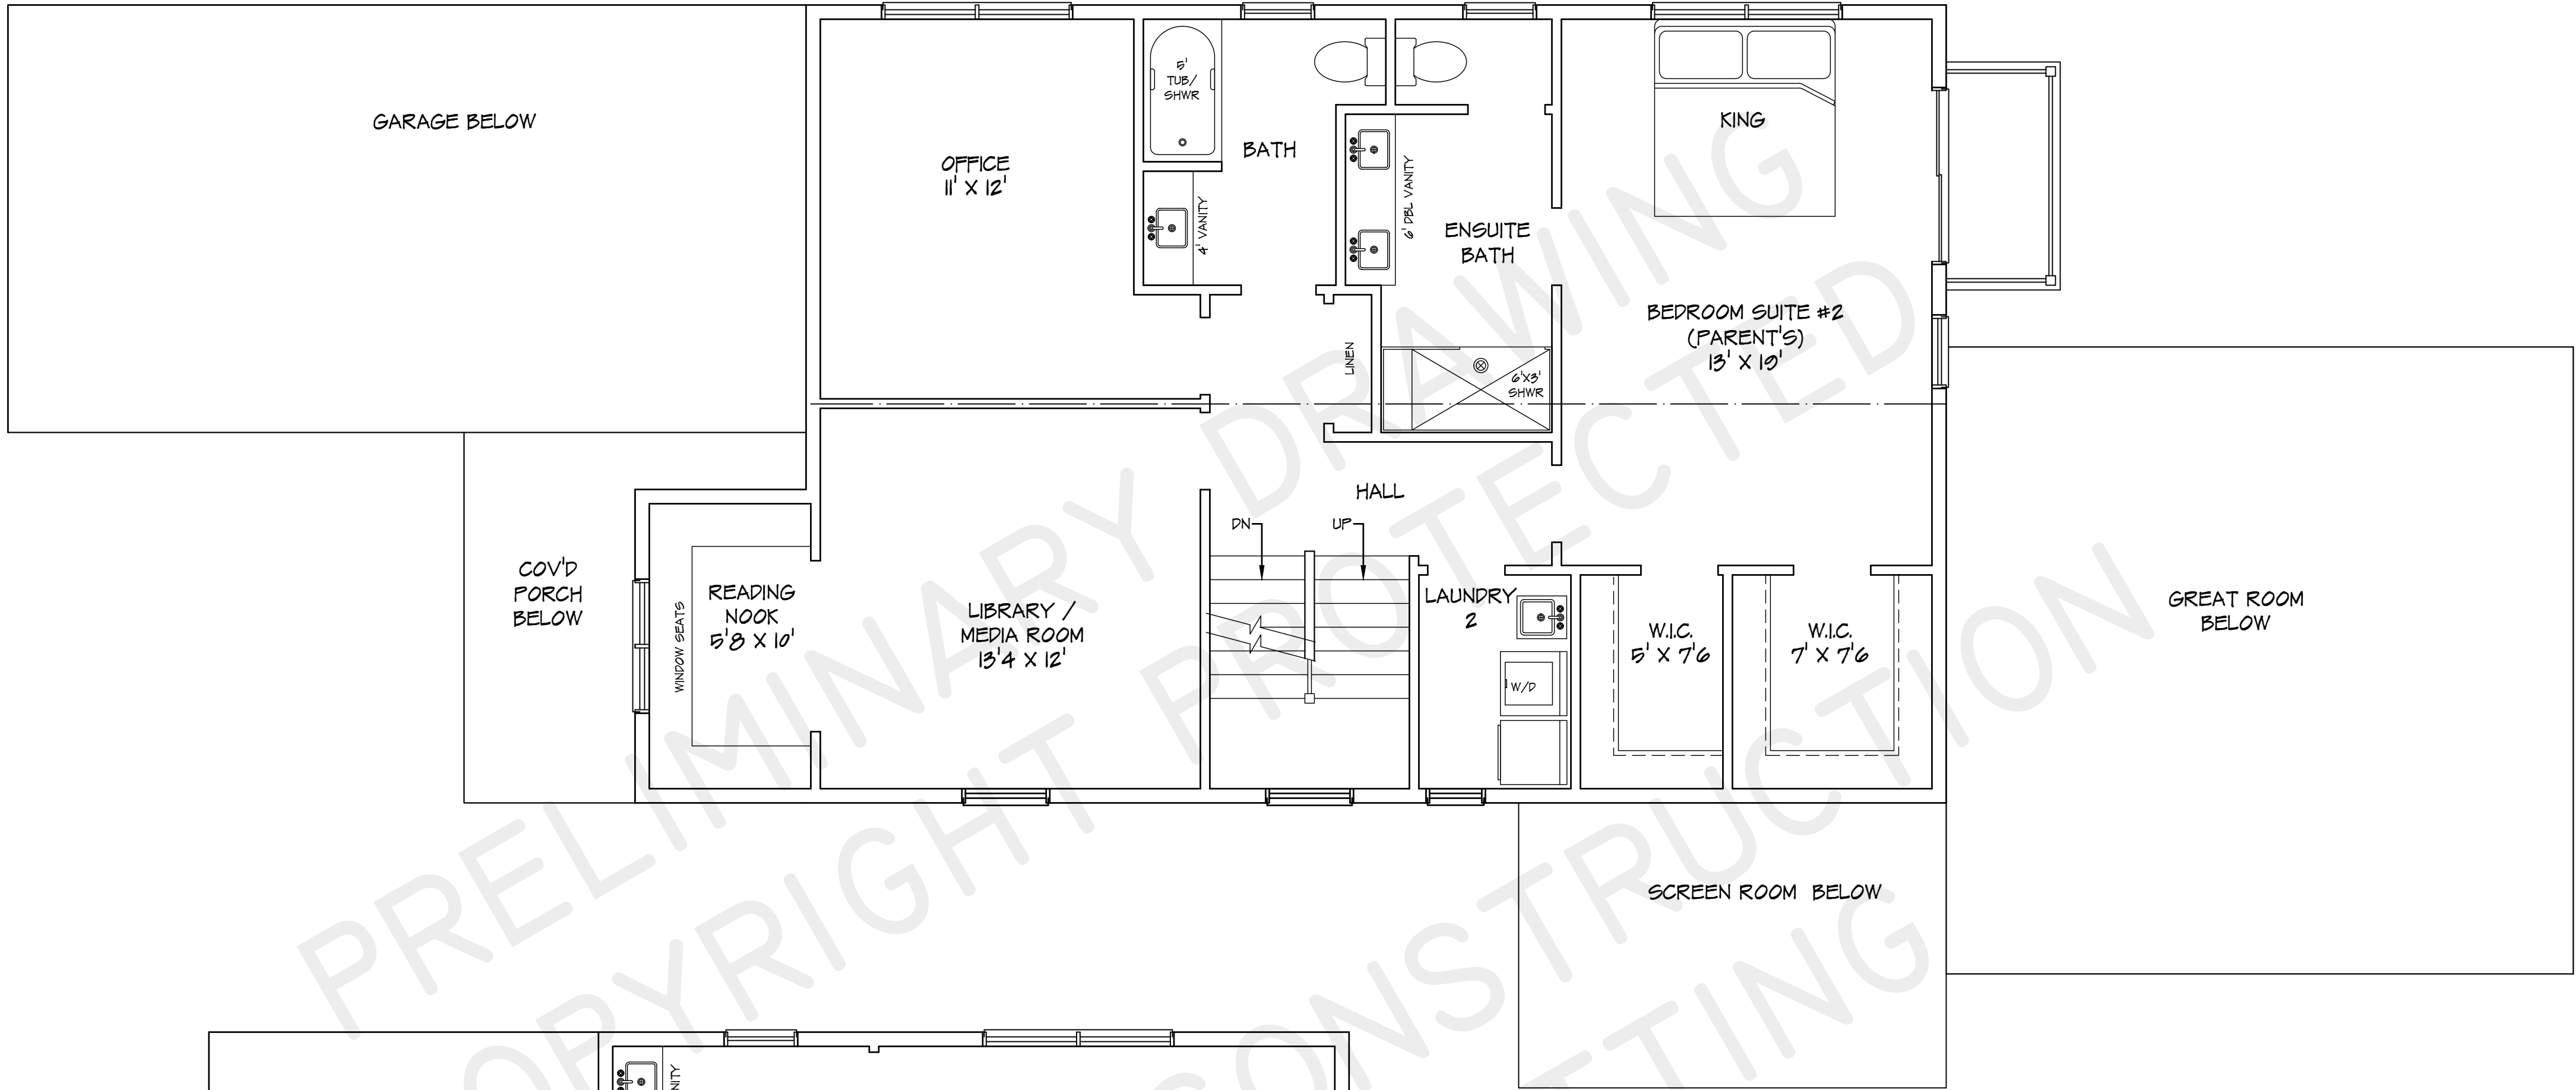

MICHIEZENZI
DRAFTING &
DESIGN
IF YOU CAN DREAM IT,
I CAN DRAW IT!
BRENDA L. MICHIEZENZI
DRAFTINGGIRL.COM
BRENDA@
DRAFTINGGIRL.COM

TITLE:
KOWALSKI
LAKE HOUSE
PRELIMINARY
DESIGN

ALL PLANS DESIGNED AND PURCHASED THROUGH
MICHIEZENZI DRAFTING & DESIGN ARE COPYRIGHT
PROTECTED. REPRODUCTION OF THESE PLANS,
WHETHER IN WHOLE OR IN PART, INCLUDING ANY DIRECT
COPYING AND/OR PREPARATION OF DERIVATIVE
WORKS, WITHOUT THE WRITTEN PERMISSION OF
MICHIEZENZI DRAFTING & DESIGN IS STRICTLY
PROHIBITED. THE PURCHASE OF THESE PLANS IS
NOT A TRANSFER OF ANY RIGHTS OR INTEREST IN
THE DESIGN OR IN THE CONSTRUCTION OF THE
BUILDING EXCEPT FOR A LIMITED LICENSE TO USE
FOR THE CONSTRUCTION OF ONE BUILDING ONLY.

DATE: MAY 2025
SCALE:
DRAWN BY:
B.L. Michienzi
PROJECT NO.
700-001
SHEET:
6 OF

