


NOTES

1.) BENCHMARK FOR VERTICAL CONTROL BASED ON AN ASSUMED DATUM (NOT NGVD OR MSL).
TBM# 1: PKNAIL IN PAVEMENT, ELEVATION = 100.00'

ZONING

SITE IS LOCATED WITHIN THE R1A - RESIDENTIAL DISTRICT

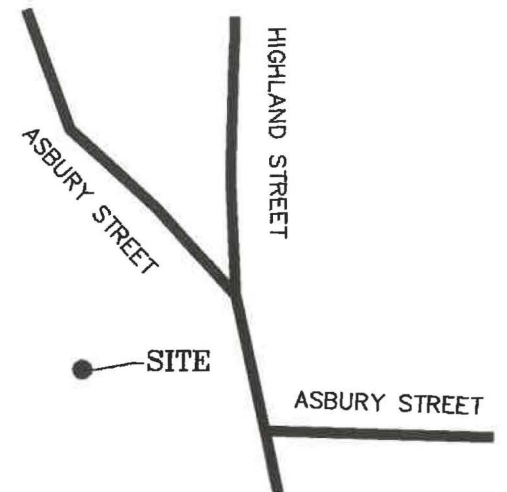


LOCUS

GRAPHIC SCALE



(IN FEET)
1 inch = 20 ft.

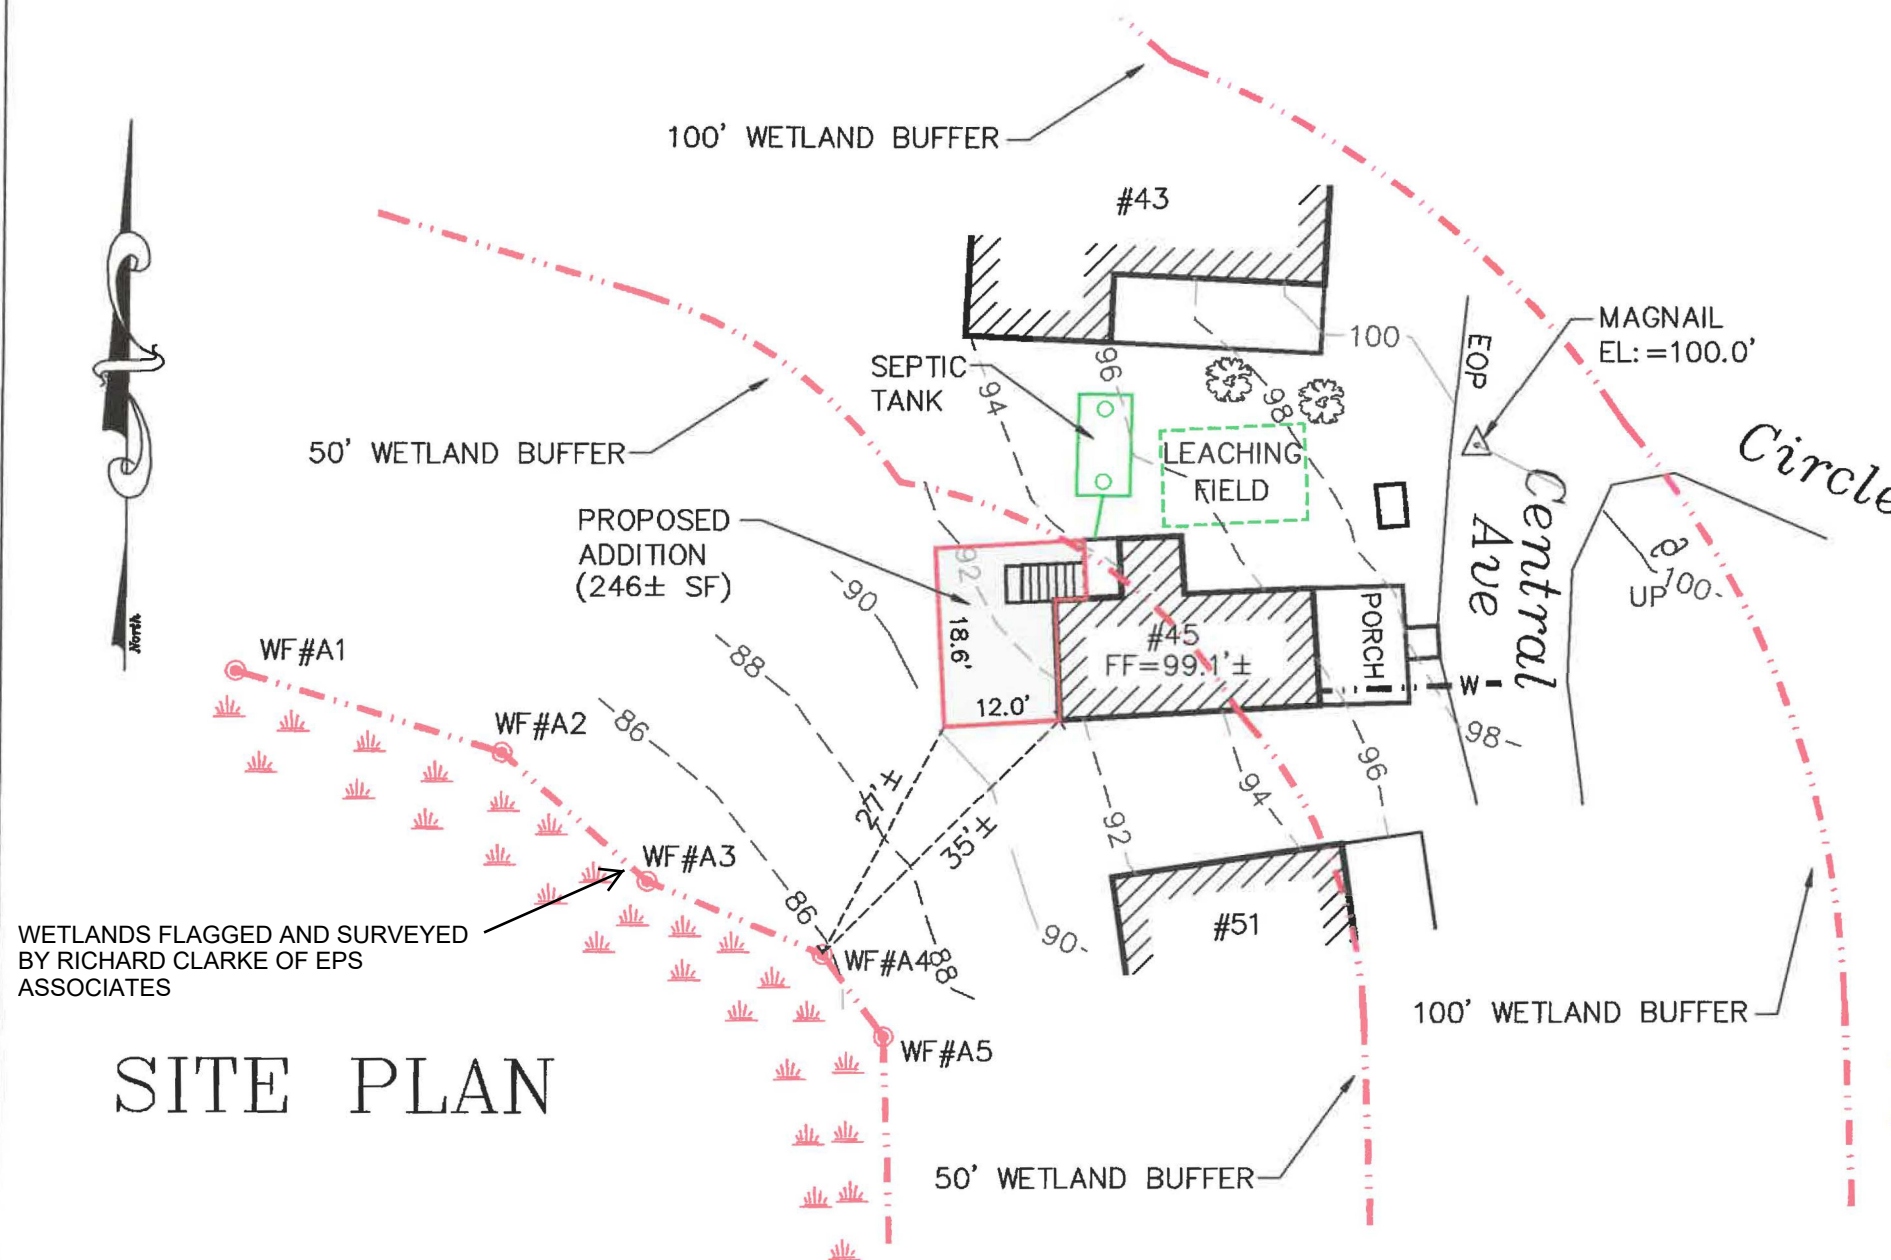

WETLANDS FLAGGED AND SURVEYED
BY RICHARD CLARKE OF EPS
ASSOCIATES

SITE PLAN

Site Plan
for

45 Central Place
Hamilton, Massachusetts

Property of Asbury Camp Meeting (Kulhavy)
45 Central Place, Hamilton MA 01982
Assessor's Map 37, Lot 46A, Block 38
Date: May 26, 2025 Scale: 1" = 20'



EPS Associates, LLC

Engineers - Planners - Surveyors

8 Greenbrook Road - Hamilton, MA 01982

Tel: (978) 468-2233