


LEGEND

- BH-C/R BROWN'S HILL - COMMERCIAL/RESIDENTIAL
- N-R NORTH - RESIDENTIAL
- C-R/C CENTRAL - RESIDENTIAL/COMMERCIAL
- S-R/C STABLES - RESIDENTIAL/COMMERCIAL
- S-D SOUTH - DEVELOPMENT
- HL HERITAGE LANDSCAPE
- UE UTILITY EXPANSION
- NA NATURAL AREAS (Wetlands & Steep Slopes)

HISTORIC BUILDINGS
 EXISTING BUILDINGS
 EXISTING ROADS

NOTE: Zone areas are approximated and rounded to one decimal place pending receiving a Site Plan executed and sealed by a registered surveyor.

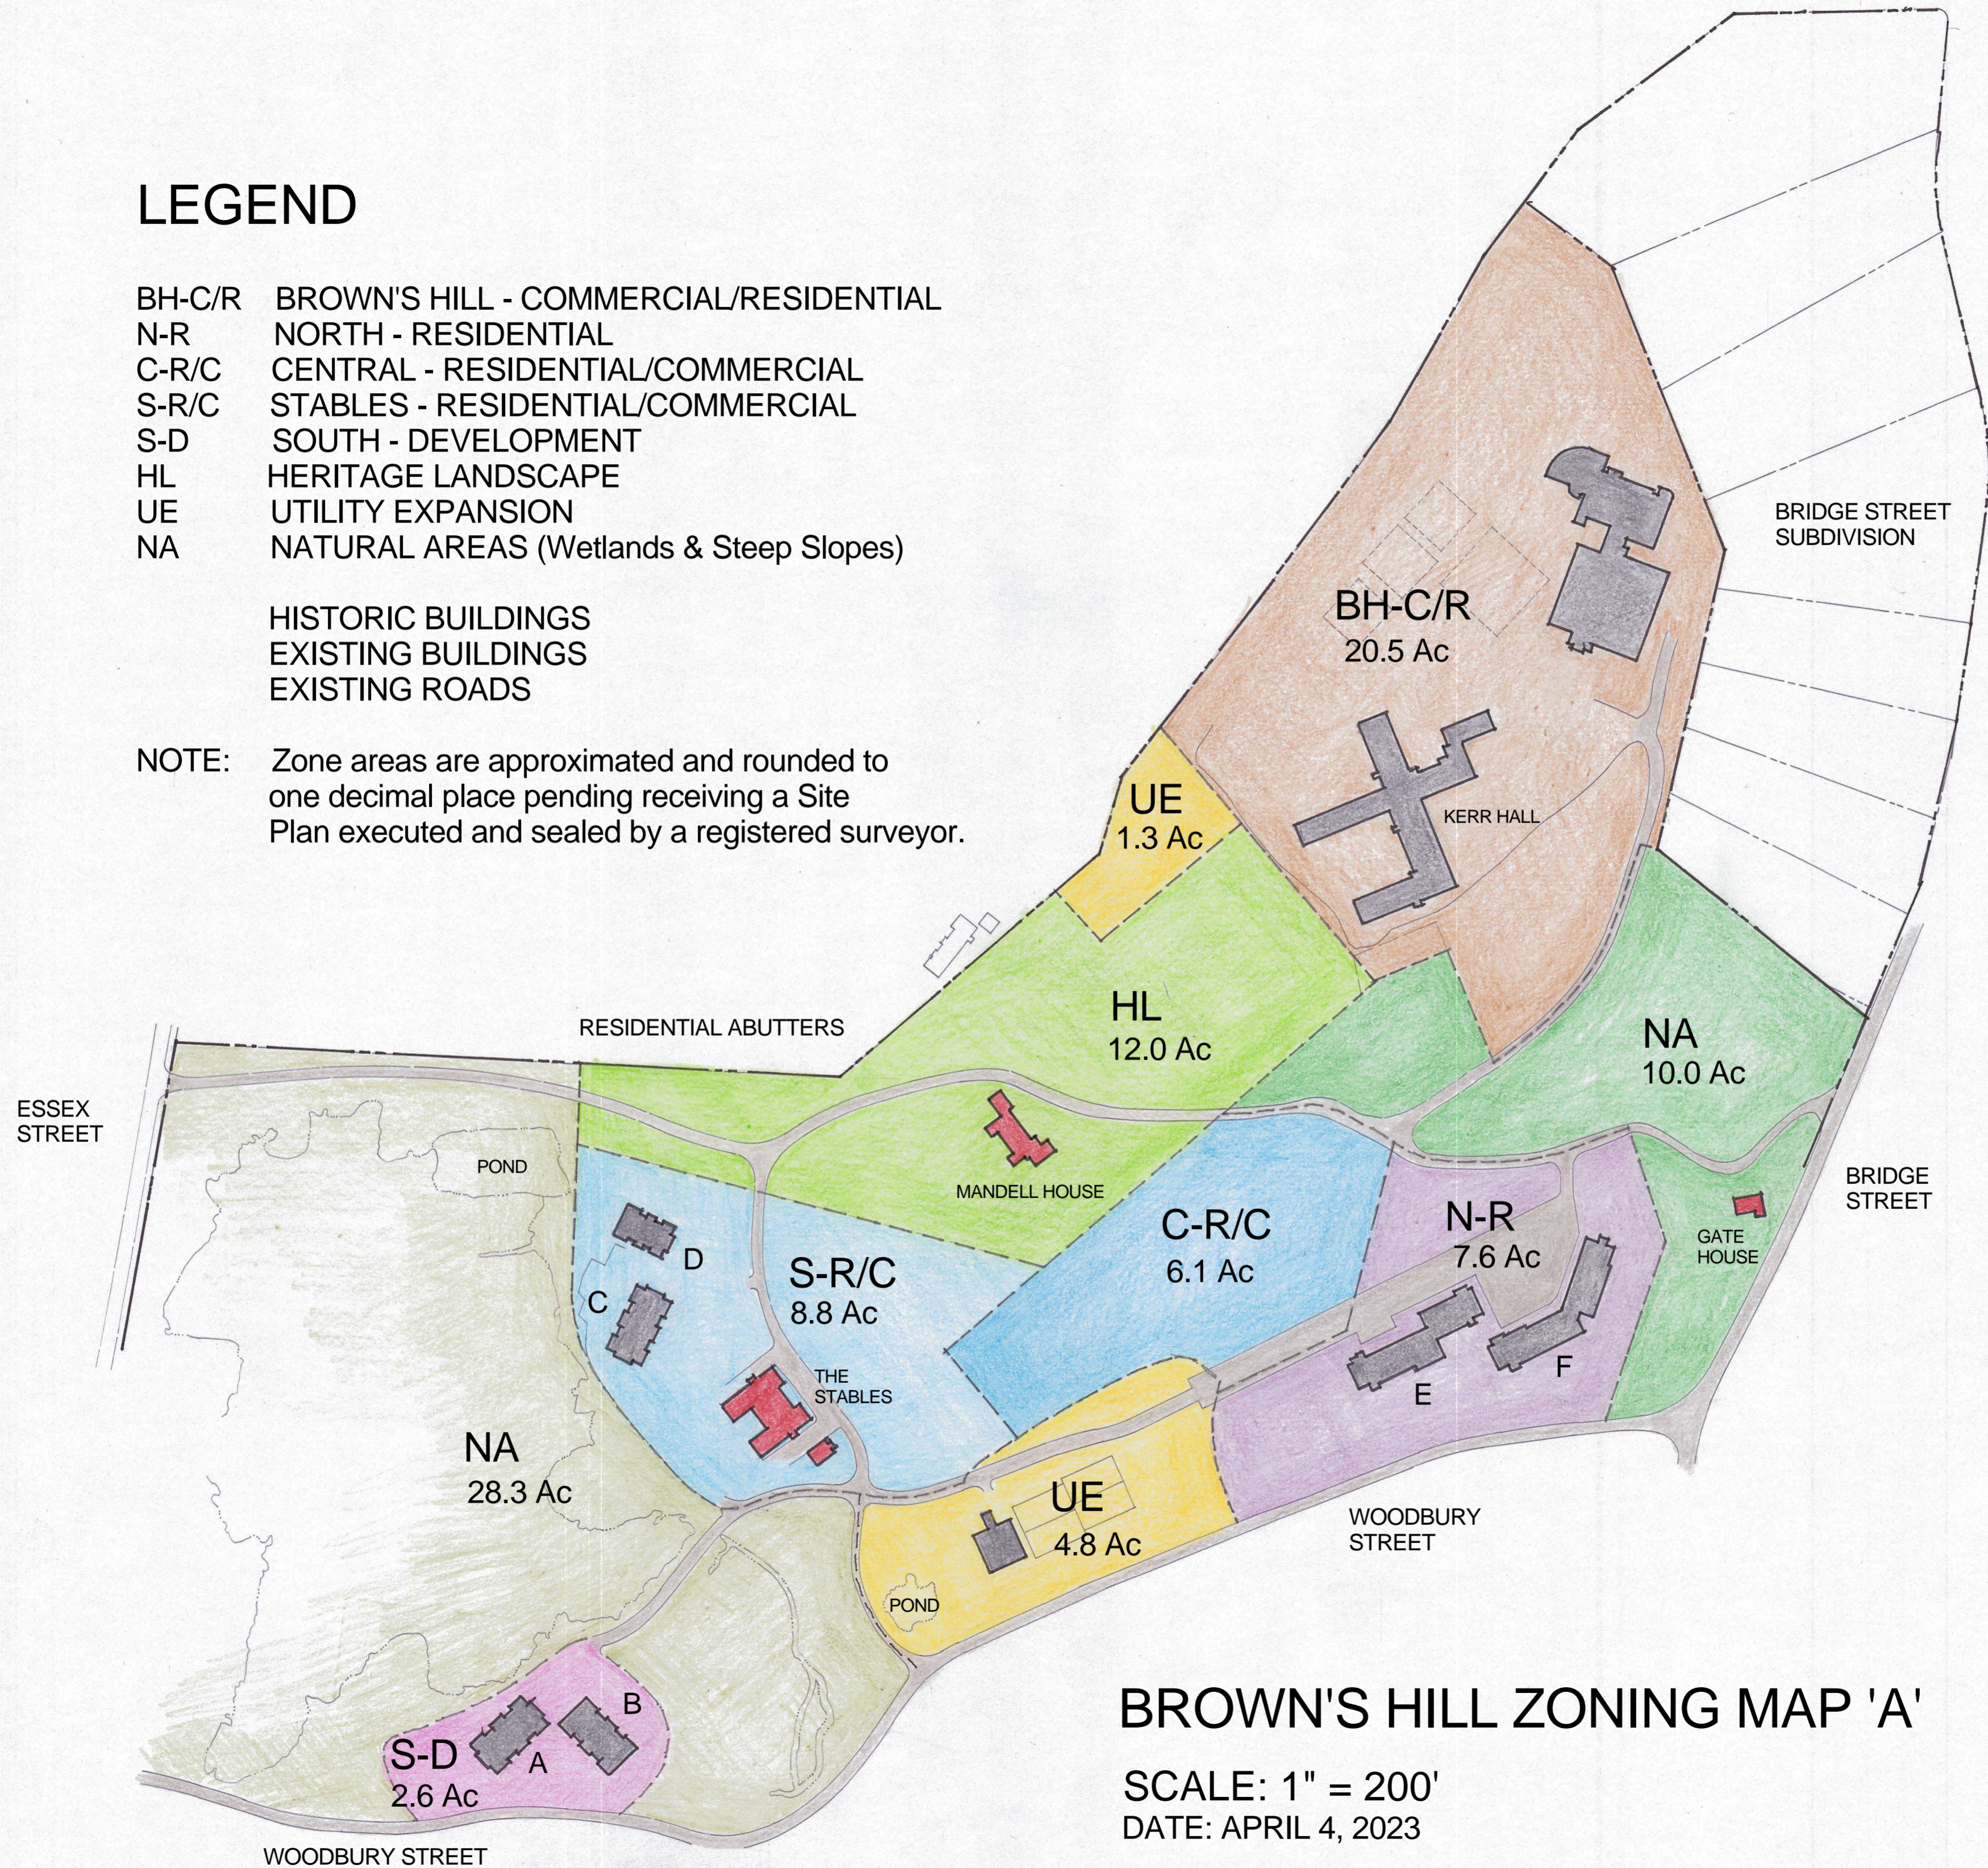

BROWN'S HILL ZONING MAP 'A'

SCALE: 1" = 200'
 DATE: APRIL 4, 2023