


NOTES

1.) BENCHMARK FOR VERTICAL CONTROL BASED ON AN ASSUMED DATUM (NOT NGVD OR MSL).
 BM# 1: PKNAIL IN PAVEMENT, ELEVATION = 100.00'


ZONING

SITE IS LOCATED WITHIN THE R1A - RESIDENTIAL DISTRICT

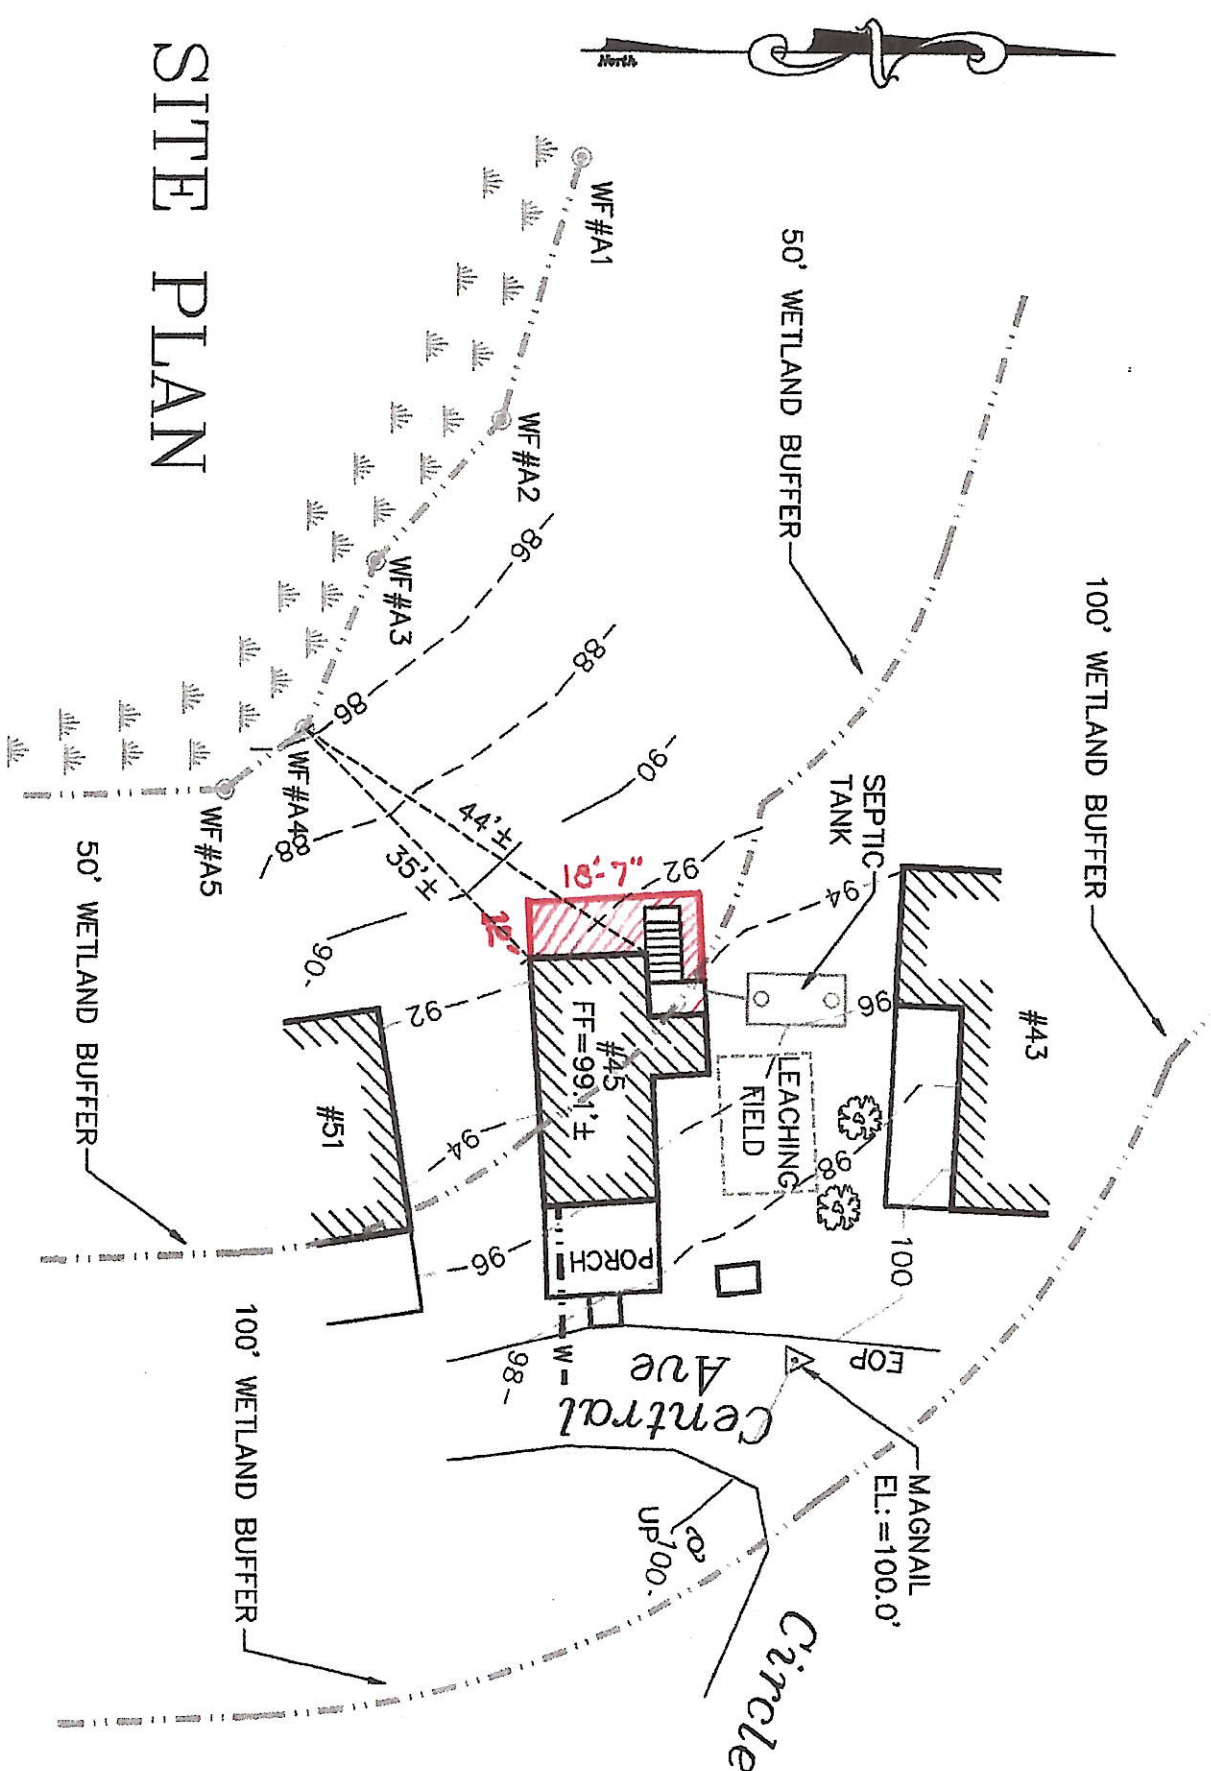


SITE PLAN

LOCUS

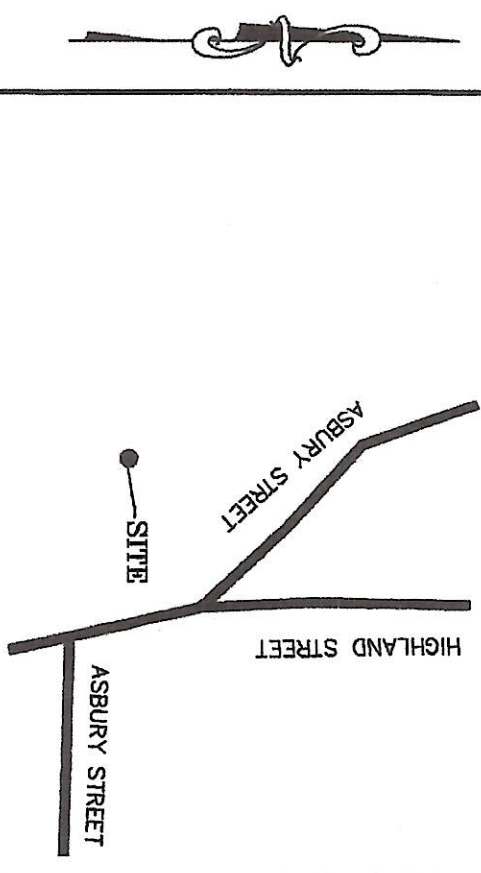

GRAPHIC SCALE

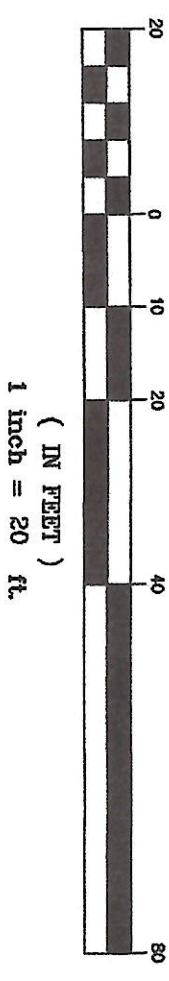

Site Plan

for
 45 Central Place
 Hamilton, Massachusetts
 Property of Asbury Camp Meeting (Kulhavy)
 45 Central Place, Hamilton MA 01982
 Assessor's Map 37, Lot 46A, Block 38
 Date: May 26, 2025 Scale: 1" = 20'

EPS Associates, LLC

Engineers - Planners - Surveyors
 8 Greenbrook Road - Hamilton, MA 01982
 Tel: (978) 468-2233

EPS#25-46

Sheet 1 of 1