


NOTES

1.) BENCHMARK FOR VERTICAL CONTROL BASED ON AN ASSUMED DATUM (NOT NGVD OR MSL).
BM# 1: PKNAIL IN PAVEMENT, ELEVATION = 100.00'


ZONING

SITE IS LOCATED WITHIN THE R1A - RESIDENTIAL DISTRICT

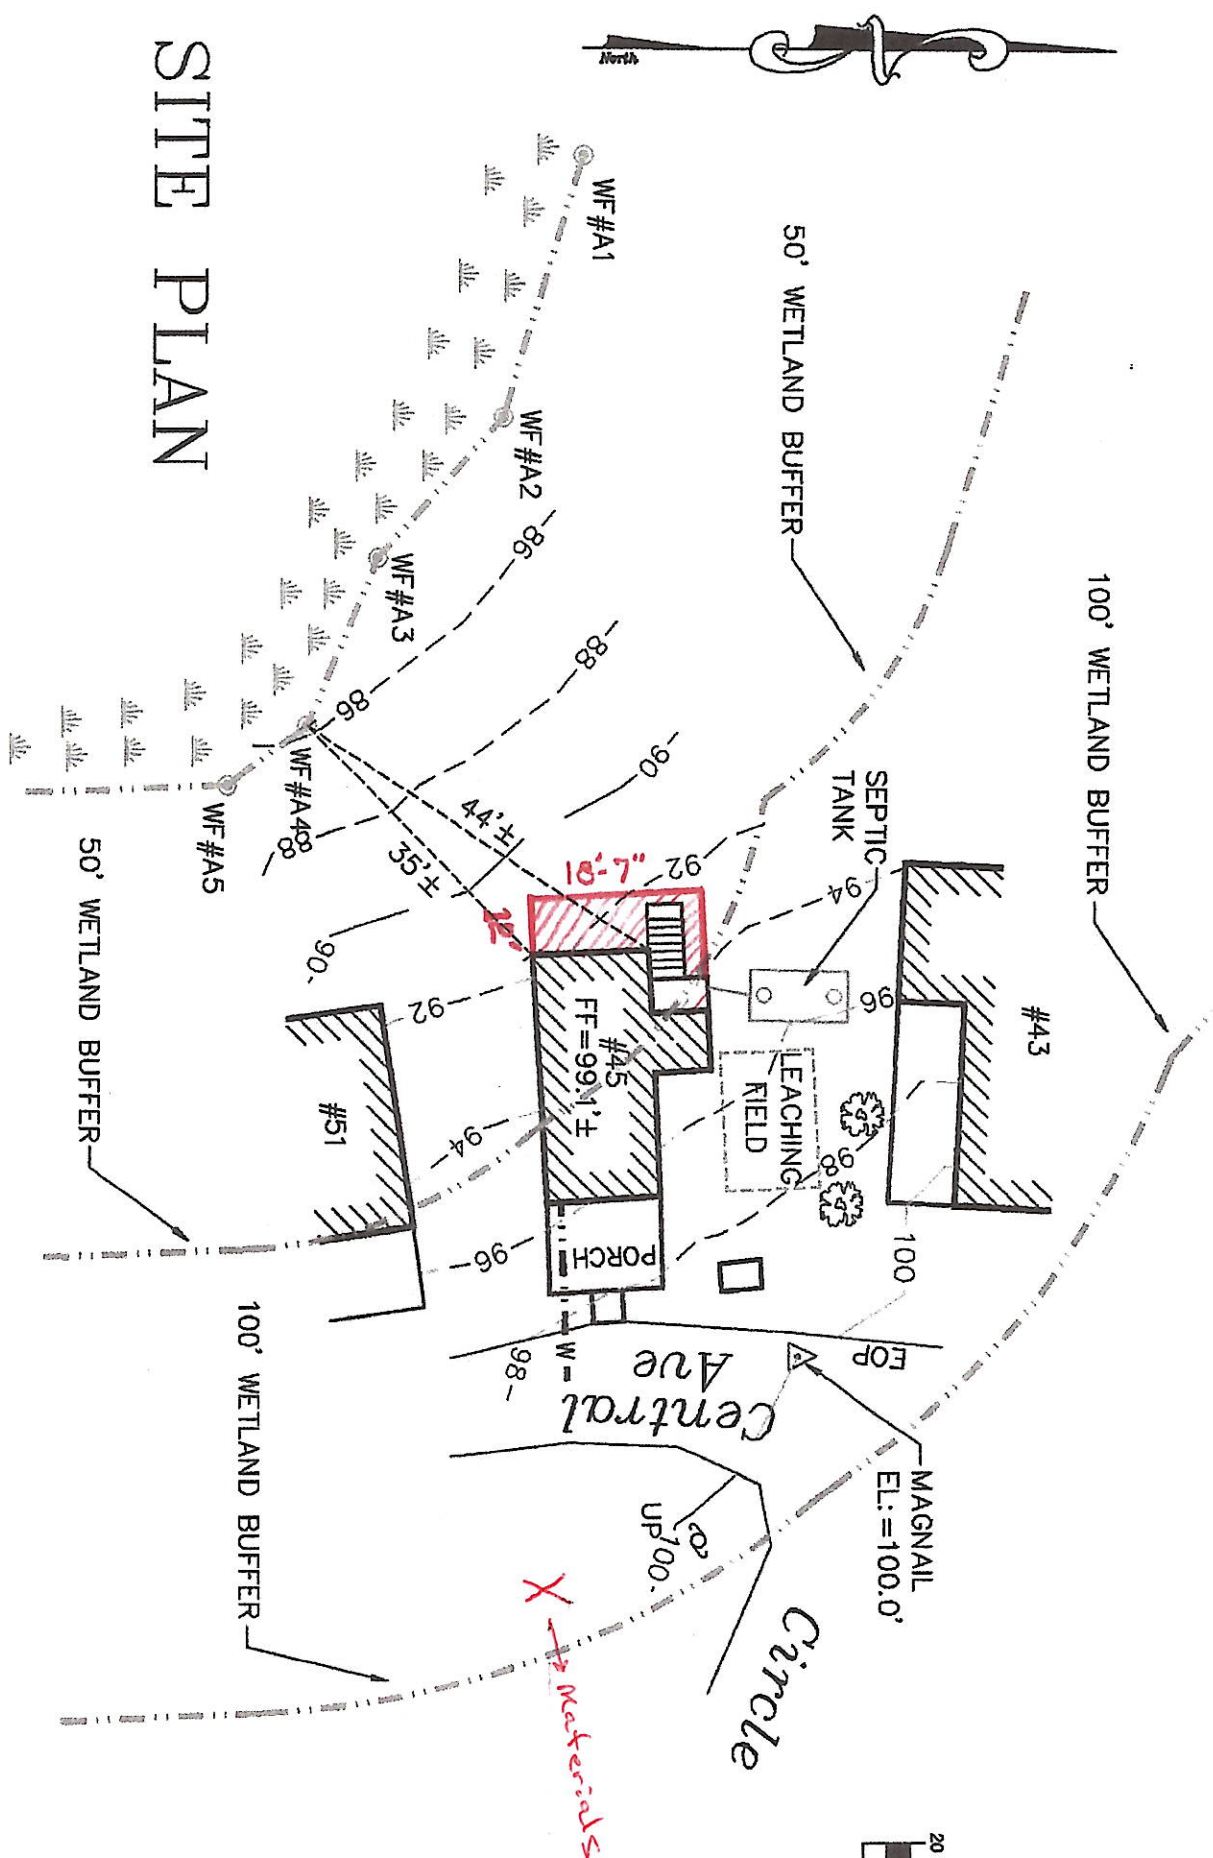


SITE PLAN

LOCUS

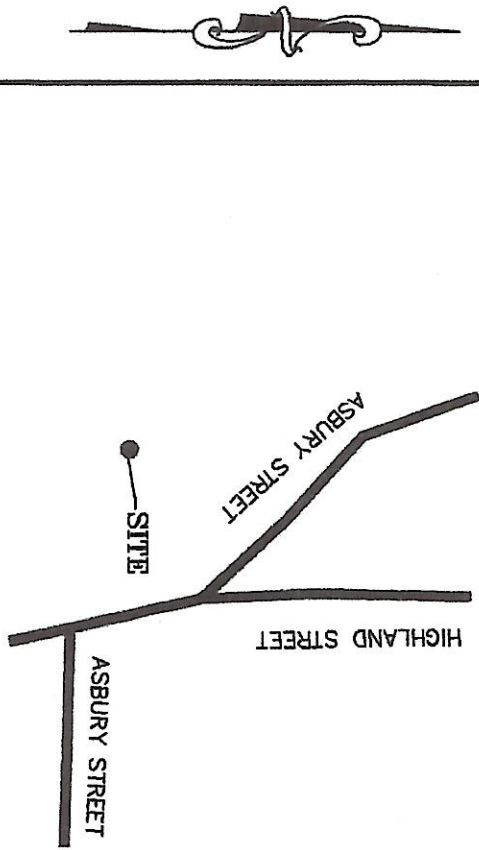

GRAPHIC SCALE

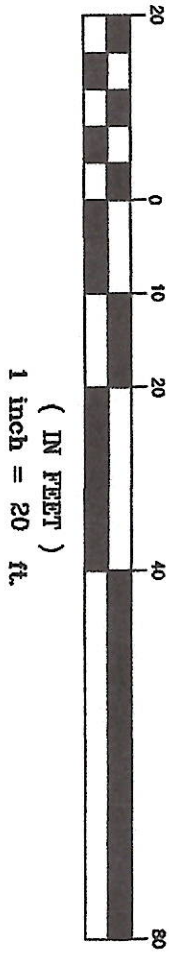

Site Plan

for
45 Central Place
Hamilton, Massachusetts
Property of Asbury Camp Meeting (Kulhavy)
45 Central Place, Hamilton MA 01982
Assessor's Map 37, Lot 46A, Block 38
Date: May 26, 2025 Scale: 1" = 20'

 **EPS Associates, LLC**

Engineers - Planners - Surveyors
8 Greenbrook Road - Hamilton, MA 01982
Tel: (978) 468-2233