


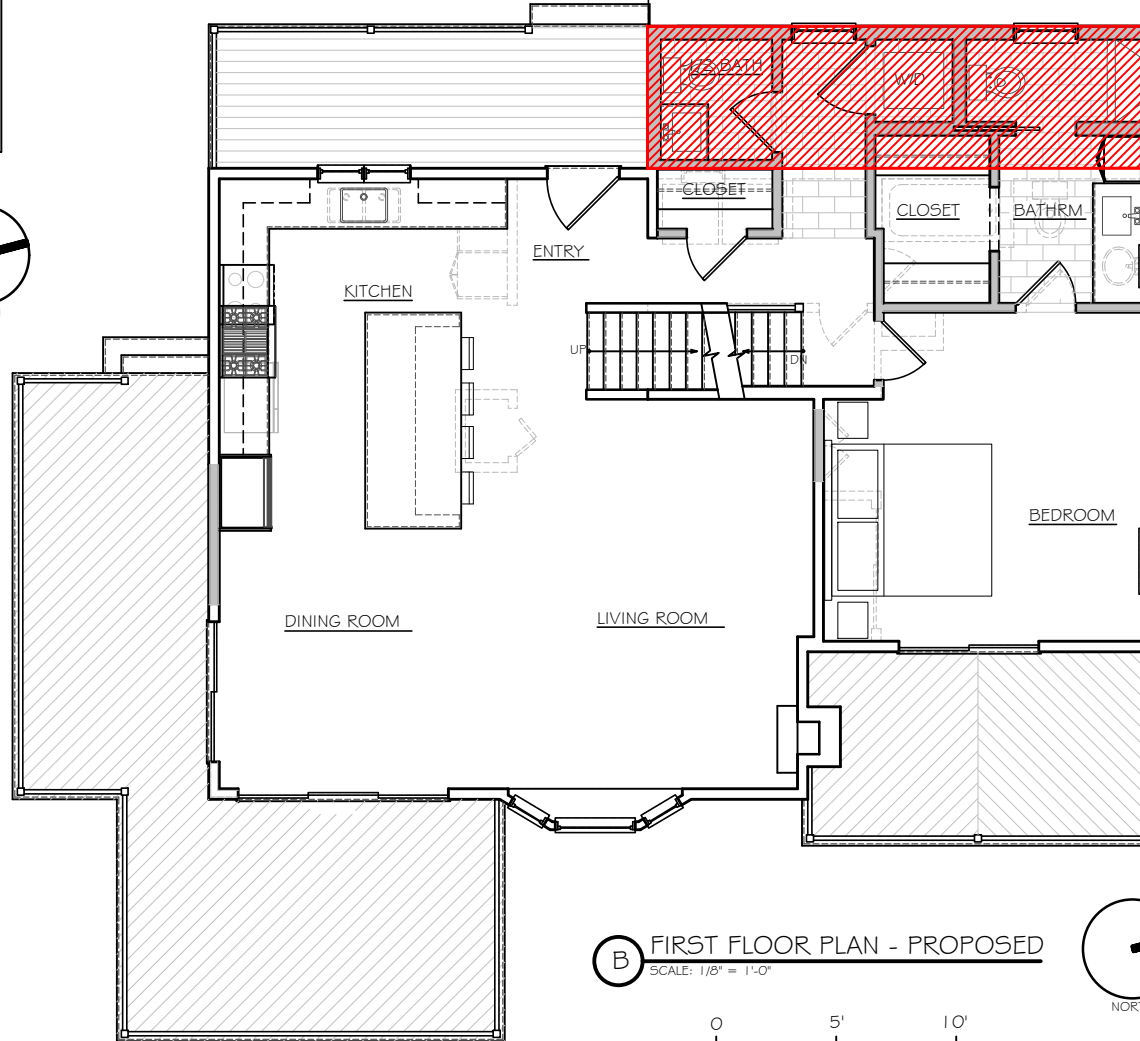


**A** FIRST FLOOR PLAN - EXISTING  
SCALE: 1/8" = 1'-0"

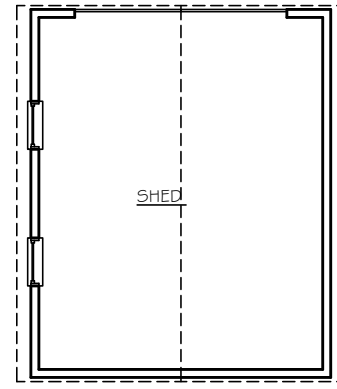


**B** FIRST FLOOR PLAN - PROPOSED  
SCALE: 1/8" = 1'-0"

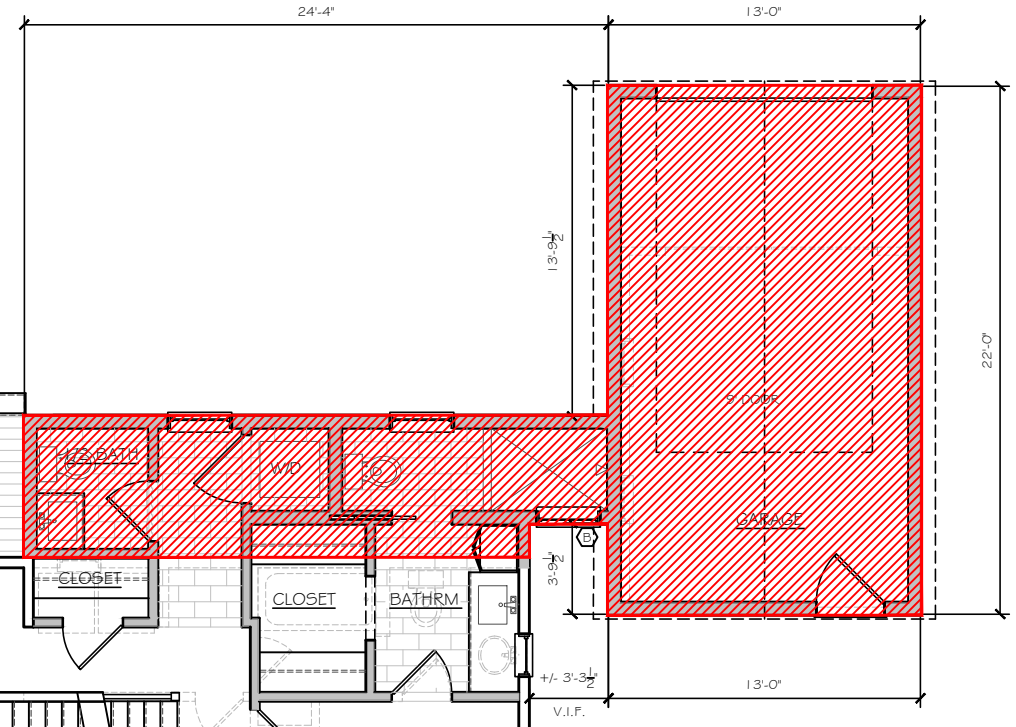

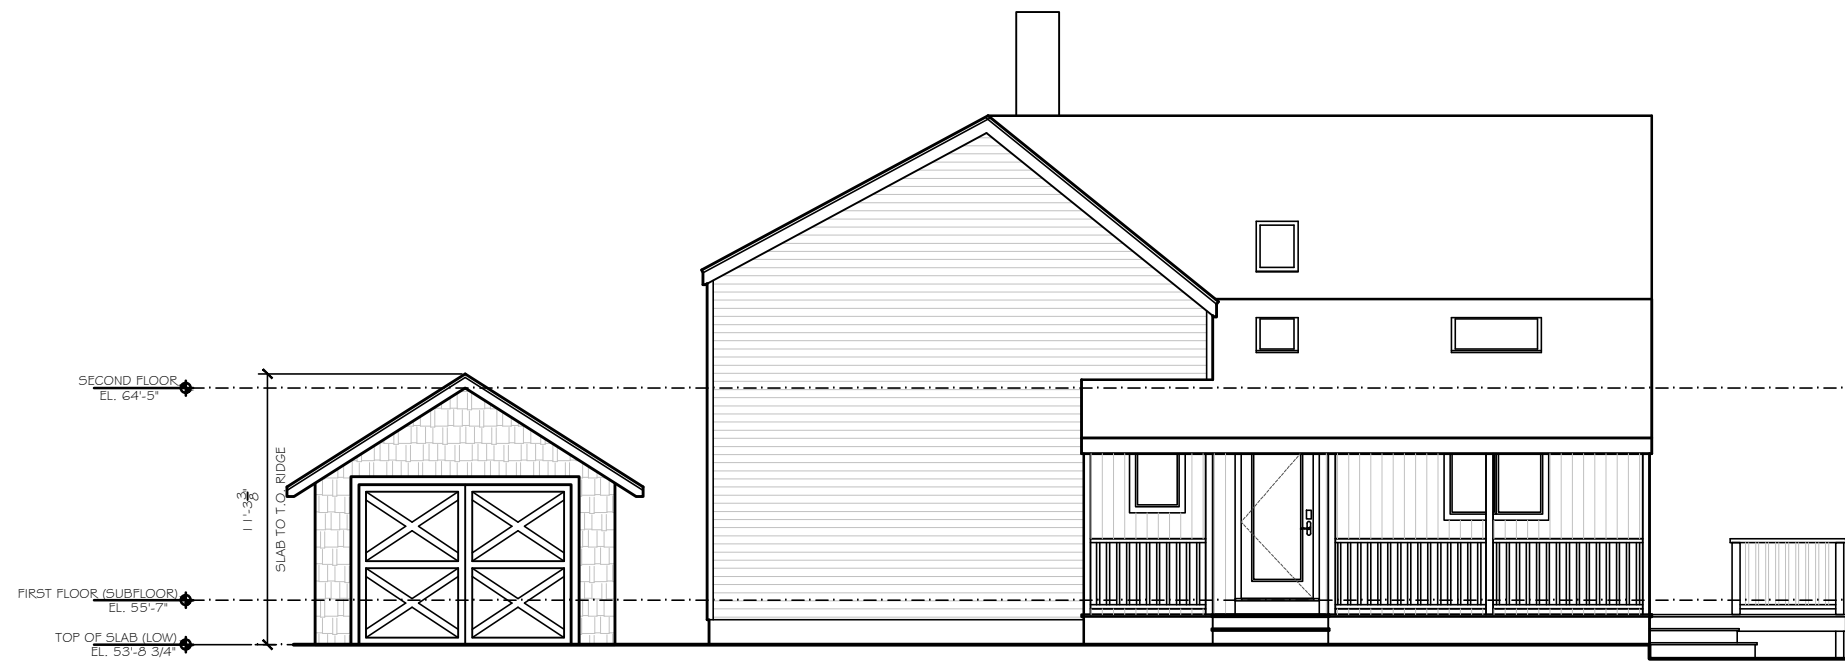

**A** FRONT ELEVATION - EXISTING  
SCALE: 1/8" = 1'-0"

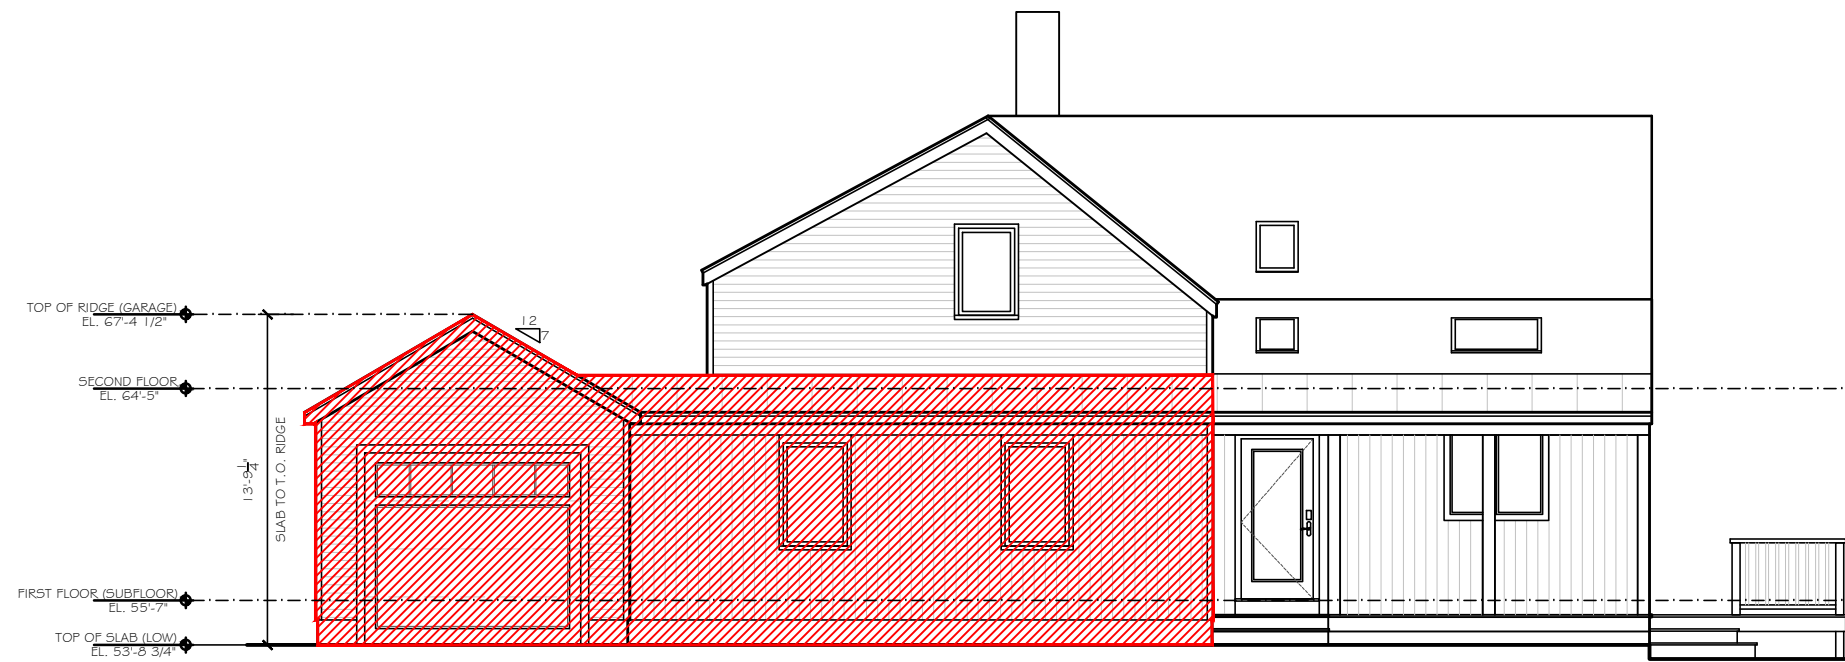

**B** FRONT ELEVATION - PROPOSED  
SCALE: 1/8" = 1'-0"

**KELLY RESIDENCE - ZBA APPLICATION**  
75 LAKE SHORE AVE  
HAMILTON, MA  
**EXISTING & PROPOSED ELEVATIONS**  
SCALE: 1" = 20'  
DATE: 08/29/2024  
DRAWN: BDS  
CHECKED: BDS



DRAWING NUMBER

**2 OF 5**

PROJECT NO. #



**(A) BACK ELEVATION - EXISTING**  
SCALE: 1/8" = 1'-0"

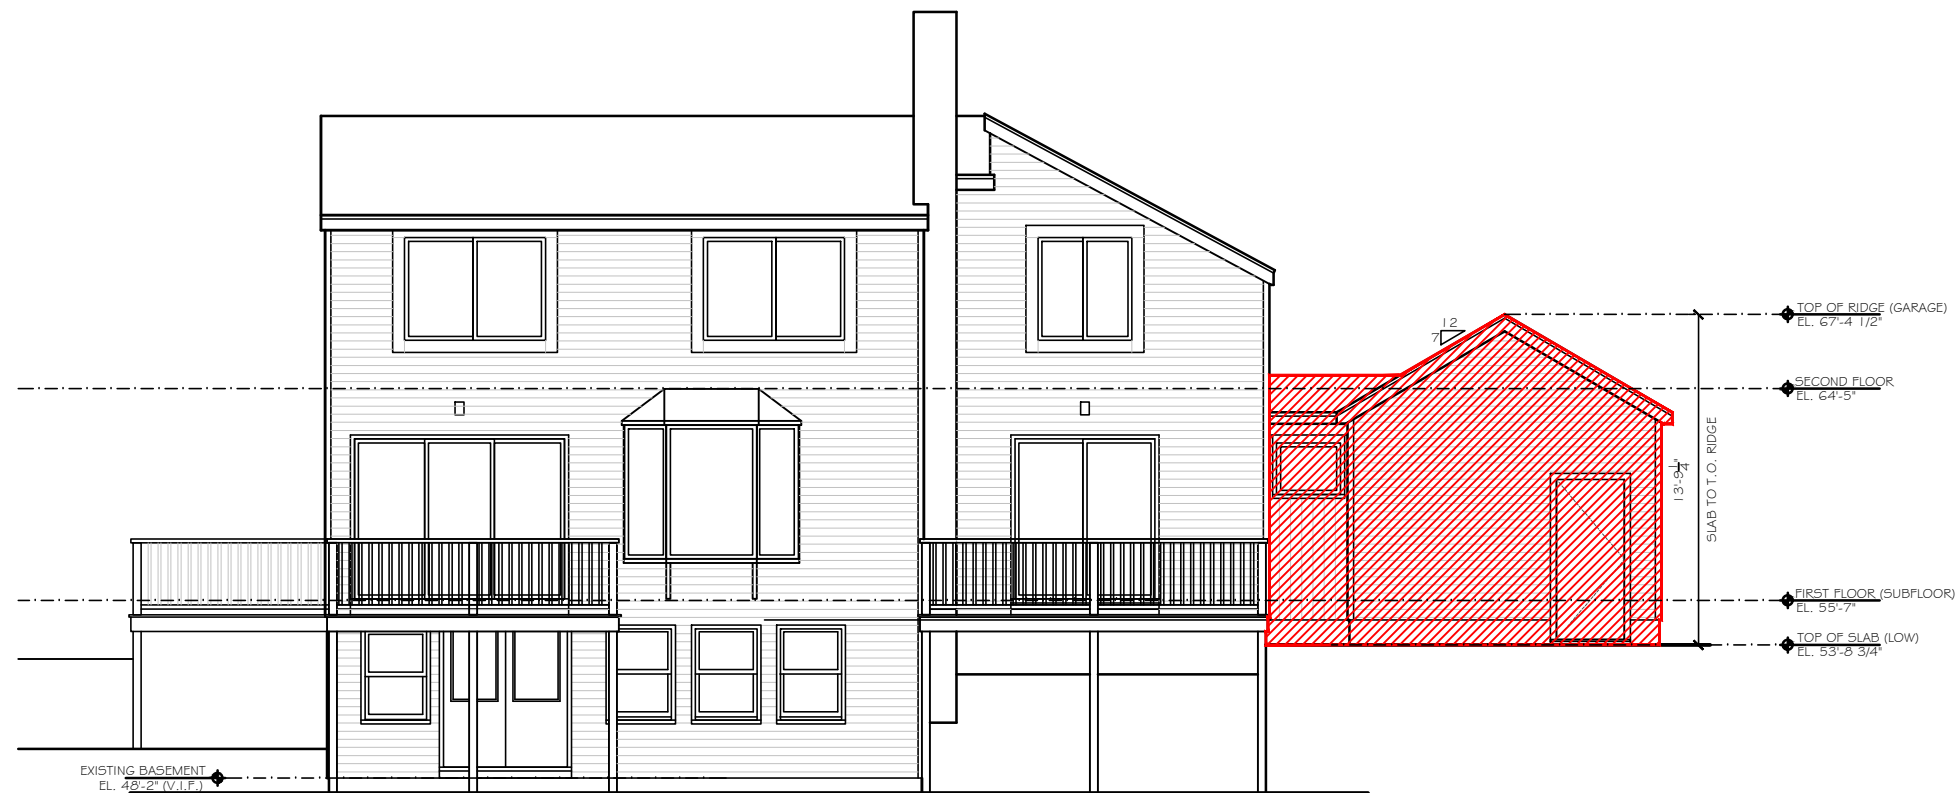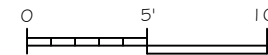

**(B) BACK ELEVATION - PROPOSED**  
SCALE: 1/8" = 1'-0"



KELLY RESIDENCE - ZBA APPLICATION

75 LAKE SHORE AVE  
HAMILTON, MA

**EXISTING & PROPOSED ELEVATIONS**


DATE: 08/29/2024 DRAWN: BDS CHECKED: BDS

SCALE: 1" = 20'

DRAWING NUMBER



**3 OF 5**

PROJECT NO. #

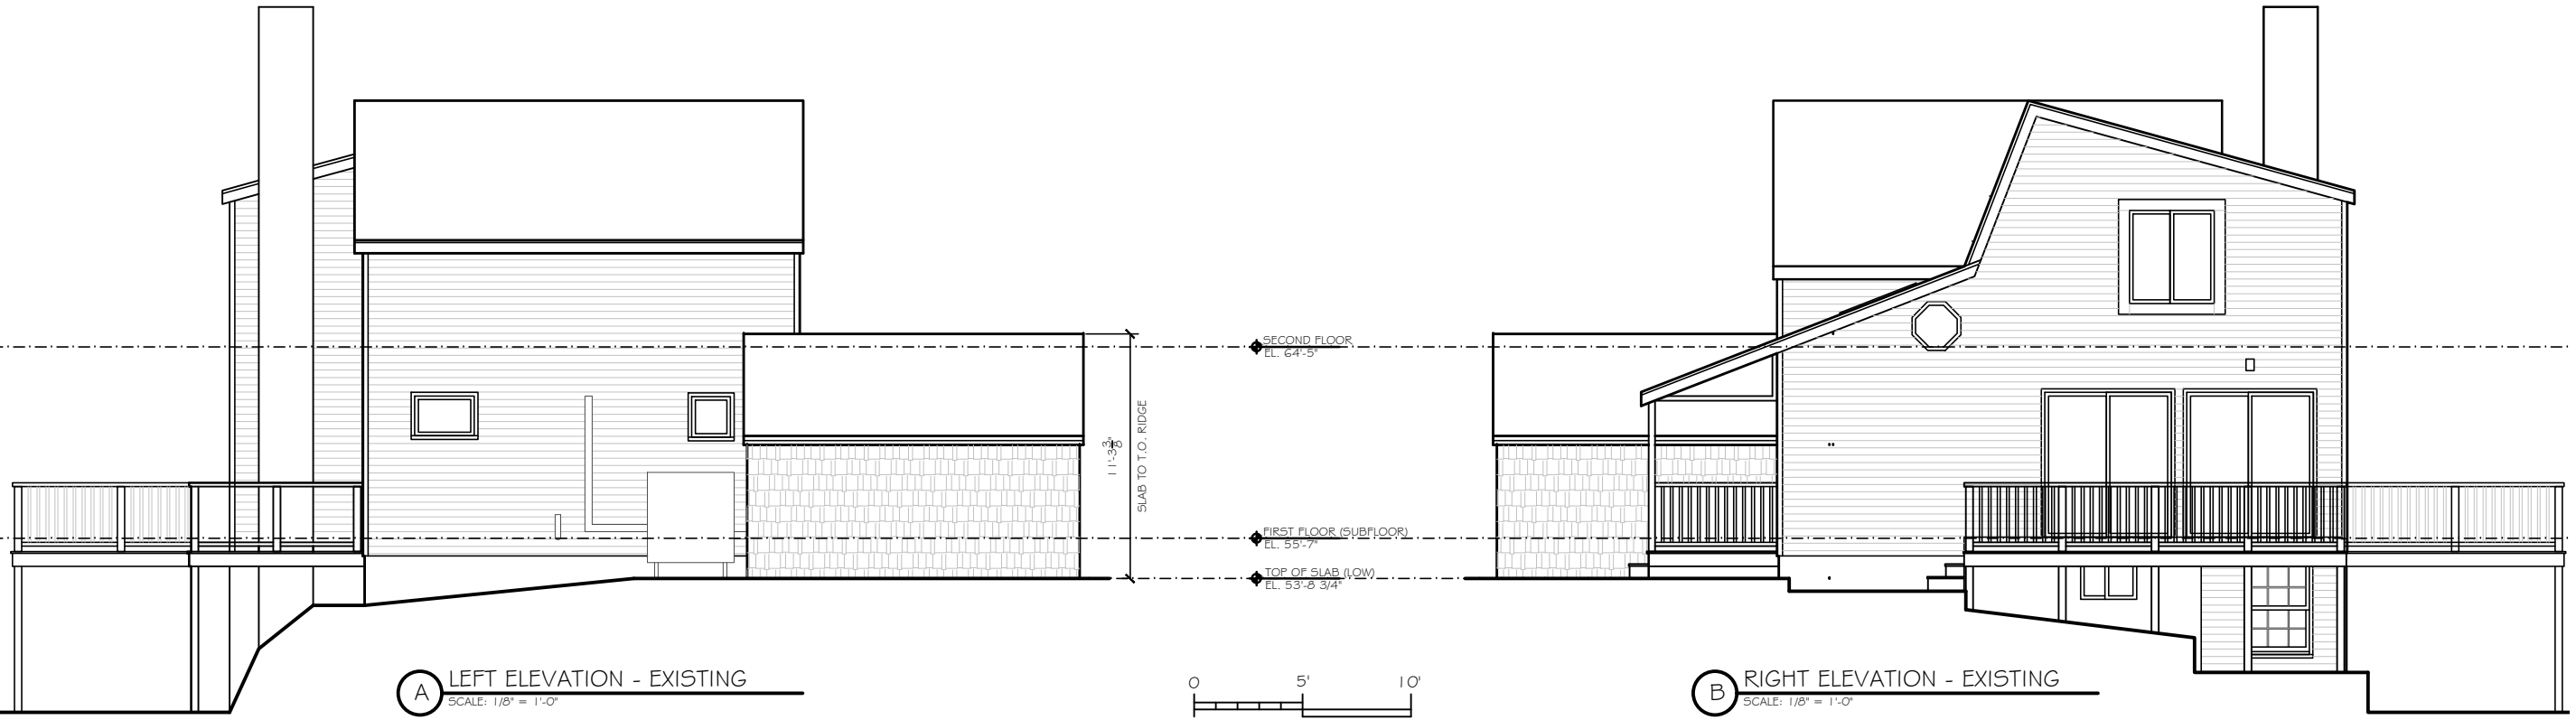

**A** LEFT ELEVATION - EXISTING  
 SCALE: 1/8" = 1'-0"

**B** RIGHT ELEVATION - EXISTING  
 SCALE: 1/8" = 1'-0"

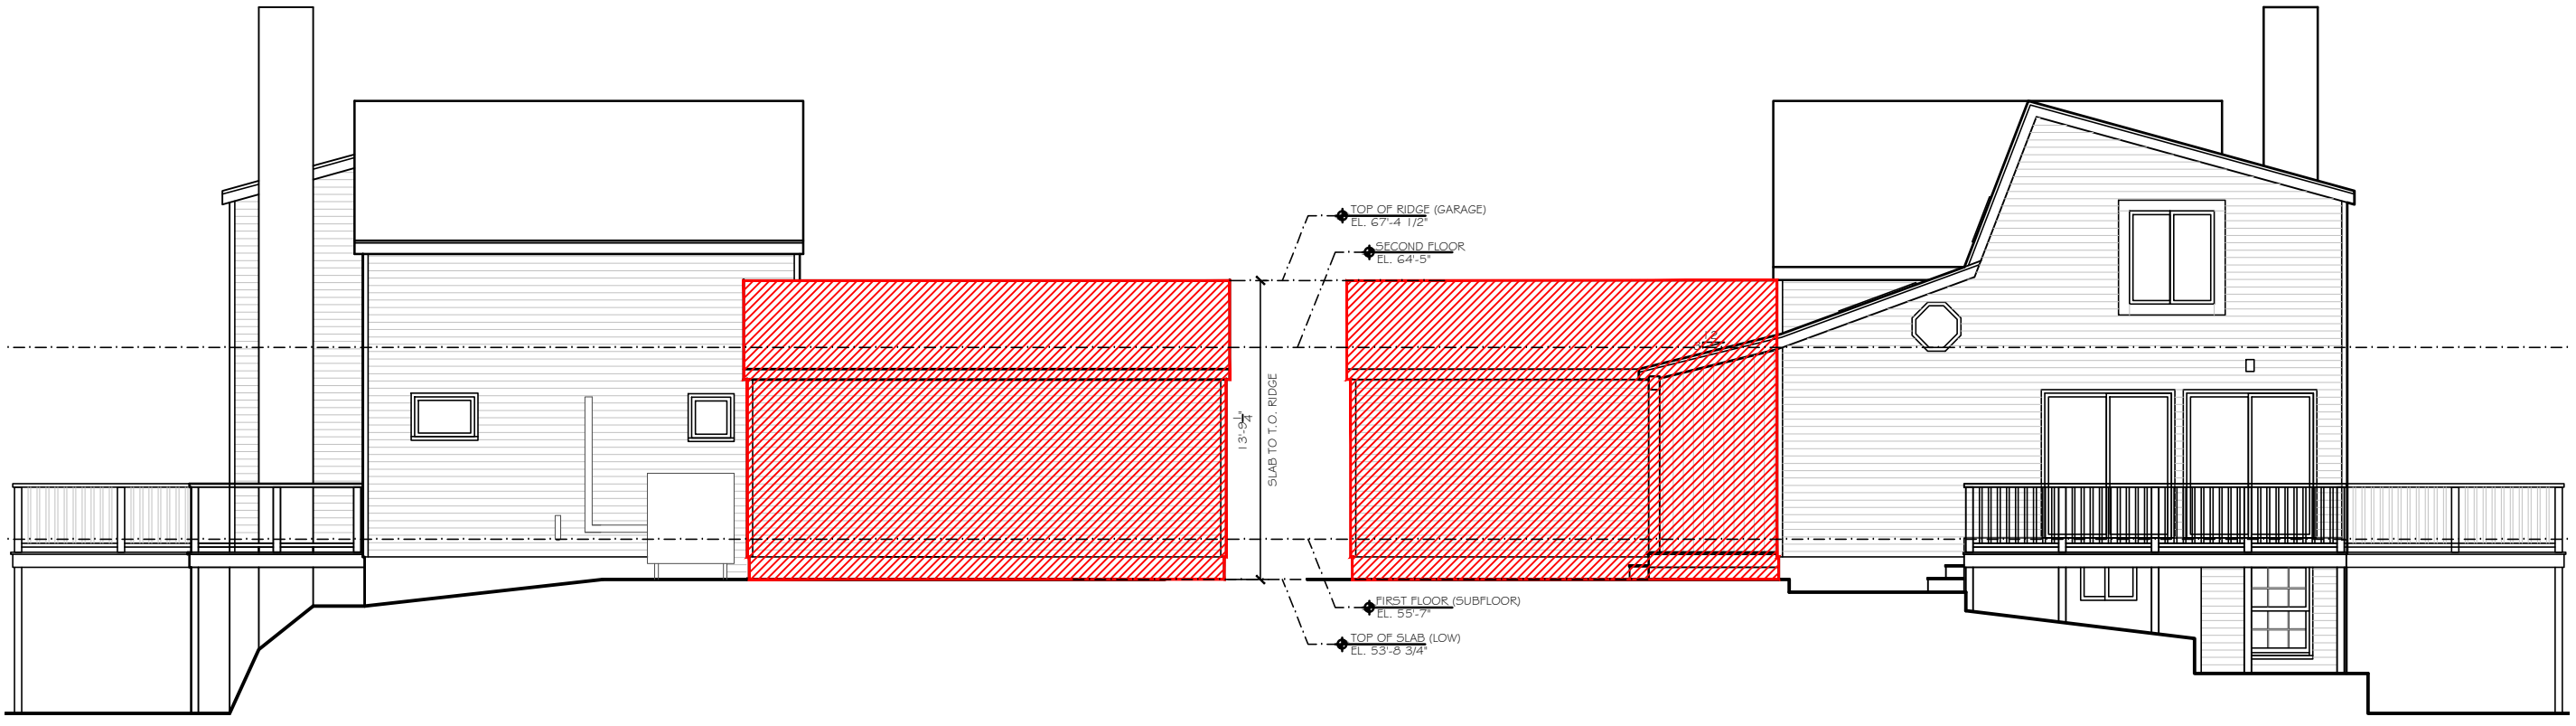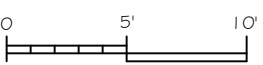

**C** LEFT ELEVATION - PROPOSED  
 SCALE: 1/8" = 1'-0"

**D** RIGHT ELEVATION - PROPOSED  
 SCALE: 1/8" = 1'-0"







**KELLY RESIDENCE - ZBA APPLICATION**

75 LAKE SHORE AVE  
HAMILTON, MA

**PHOTOS OF EXISTING STRUCTURES**

SCALE: 1"=20'

DATE: 08/29/2024

DRAWN: BDS

CHECKED: BDS

DRAWING NUMBER

**5 OF 5**

PROJECT NO. #

**VANCESTEIN**

ARCHITECTURE / INTERIORS

85 SAM FONZO DRIVE STE 1  
BEVERLY, MA 01915  
VANCESTEIN.COM