


39 Tally Ho Drive

Zoning Board Appeal – 7 June 2023

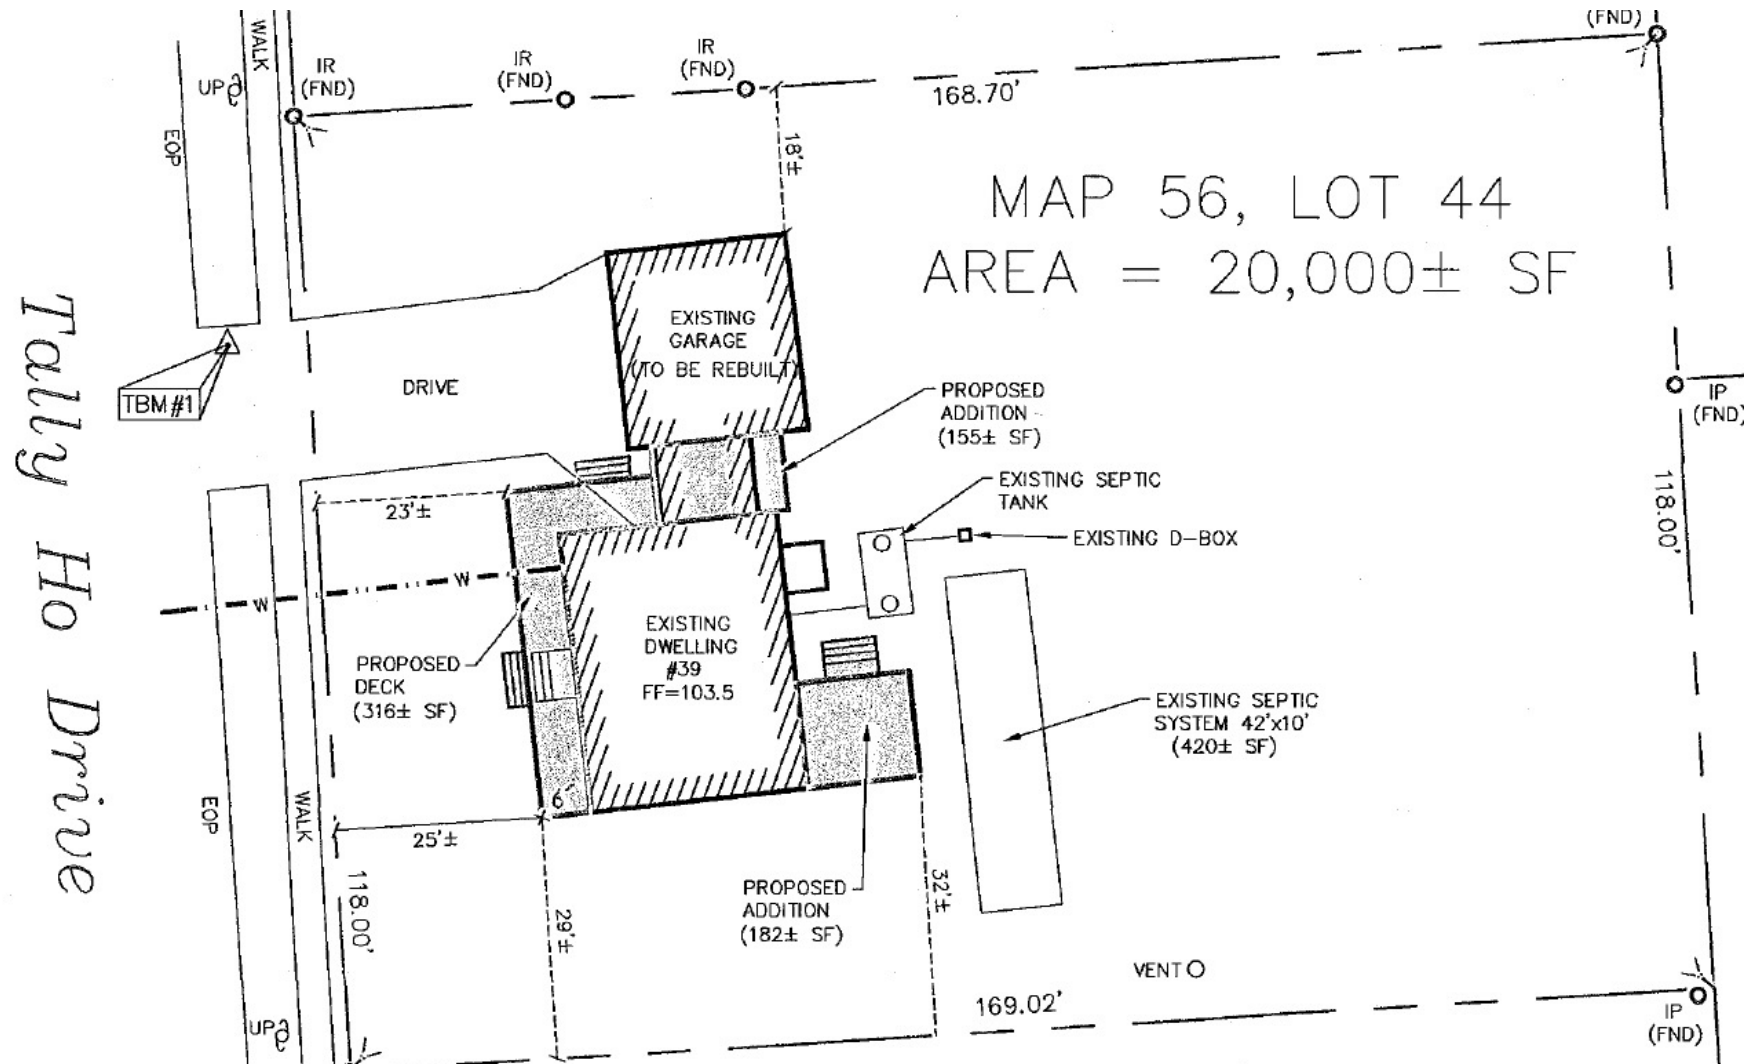

39 Tally Ho Drive – Site Plan



39 Tally Ho Drive – Front Yard



39 Tally Ho Drive – Proposed Elevation



1 WEST ELEVATION
SCALE: 3/16" = 1'-0"

29 Tally Ho Drive – Example Porch



Tally Ho Drive

