

CB1
RIM=44.65'
6" VC IN (FROM E)=40.85'
12" RCP OUT (TO DMH1)=40.55'

DMH1
RIM=44.57'
12" RCP IN (FROM S)=40.22'
12" RCP IN (FROM W)=39.77'
12" RCP IN (FROM CB1)=39.92'
12" RCP OUT (TO E)=39.72'


DMH2
RIM=43.03'
4" VC IN (FROM W)=36.43'
6" PVC IN (FROM W)=39.58'
6" PVC IN (FROM NW)=39.15'
6" VC IN (FROM N)=38.63'
6" PVC IN (FROM E)=37.23'
6" CIP OUT (TO DMH3)=36.28'

DMH3
RIM=40.59'
6" CIP IN (FROM NW)=34.79'
OUT (TO E) NOT VISIBLE

SMH1
RIM=42.68'
4" CIP IN (FROM SW)=40.70'

- NOTES:**
1. FIELD SURVEY BY EDM TOTAL STATION.
 2. THE HORIZONTAL DATUM IS NAD83 (MASS. MAINLAND) AND THE VERTICAL DATUM IS NAVD88. BOTH WERE DERIVED FROM RTK GPS OBSERVATIONS TAKEN ON SITE.
 3. THE LOCATIONS OF UTILITIES SHOWN HEREON ARE THE RESULT OF SURFACE EVIDENCE AS LOCATED BY FIELD SURVEY AND A MARKOUT PERFORMED BY THE TOWN OF HAMILTON IN FEBRUARY 2019. THIS PLAN DOES NOT NECESSARILY DEPICT THE EXACT LOCATION OF THESE UTILITIES AND MAY NOT SHOW ALL OF THE UTILITIES WHICH EXIST WITHIN THE PREMISES SURVEYED. CONTACT DIG-SAFE AT 1-888-344-7233 BEFORE EXCAVATION.
 4. NO WETLAND DELINEATIONS WERE OBSERVED DURING THE FIELD SURVEY.
 5. BOUNDARY LINES SHOWN HEREON ARE TAKEN FROM PLANS AND DEEDS OF RECORDS AND MONUMENTS FOUND.

Daniel F. Stasz
DANIEL F. STASZ
No. 47160
REGISTERED PROFESSIONAL LAND SURVEYOR
COMMONWEALTH OF MASSACHUSETTS

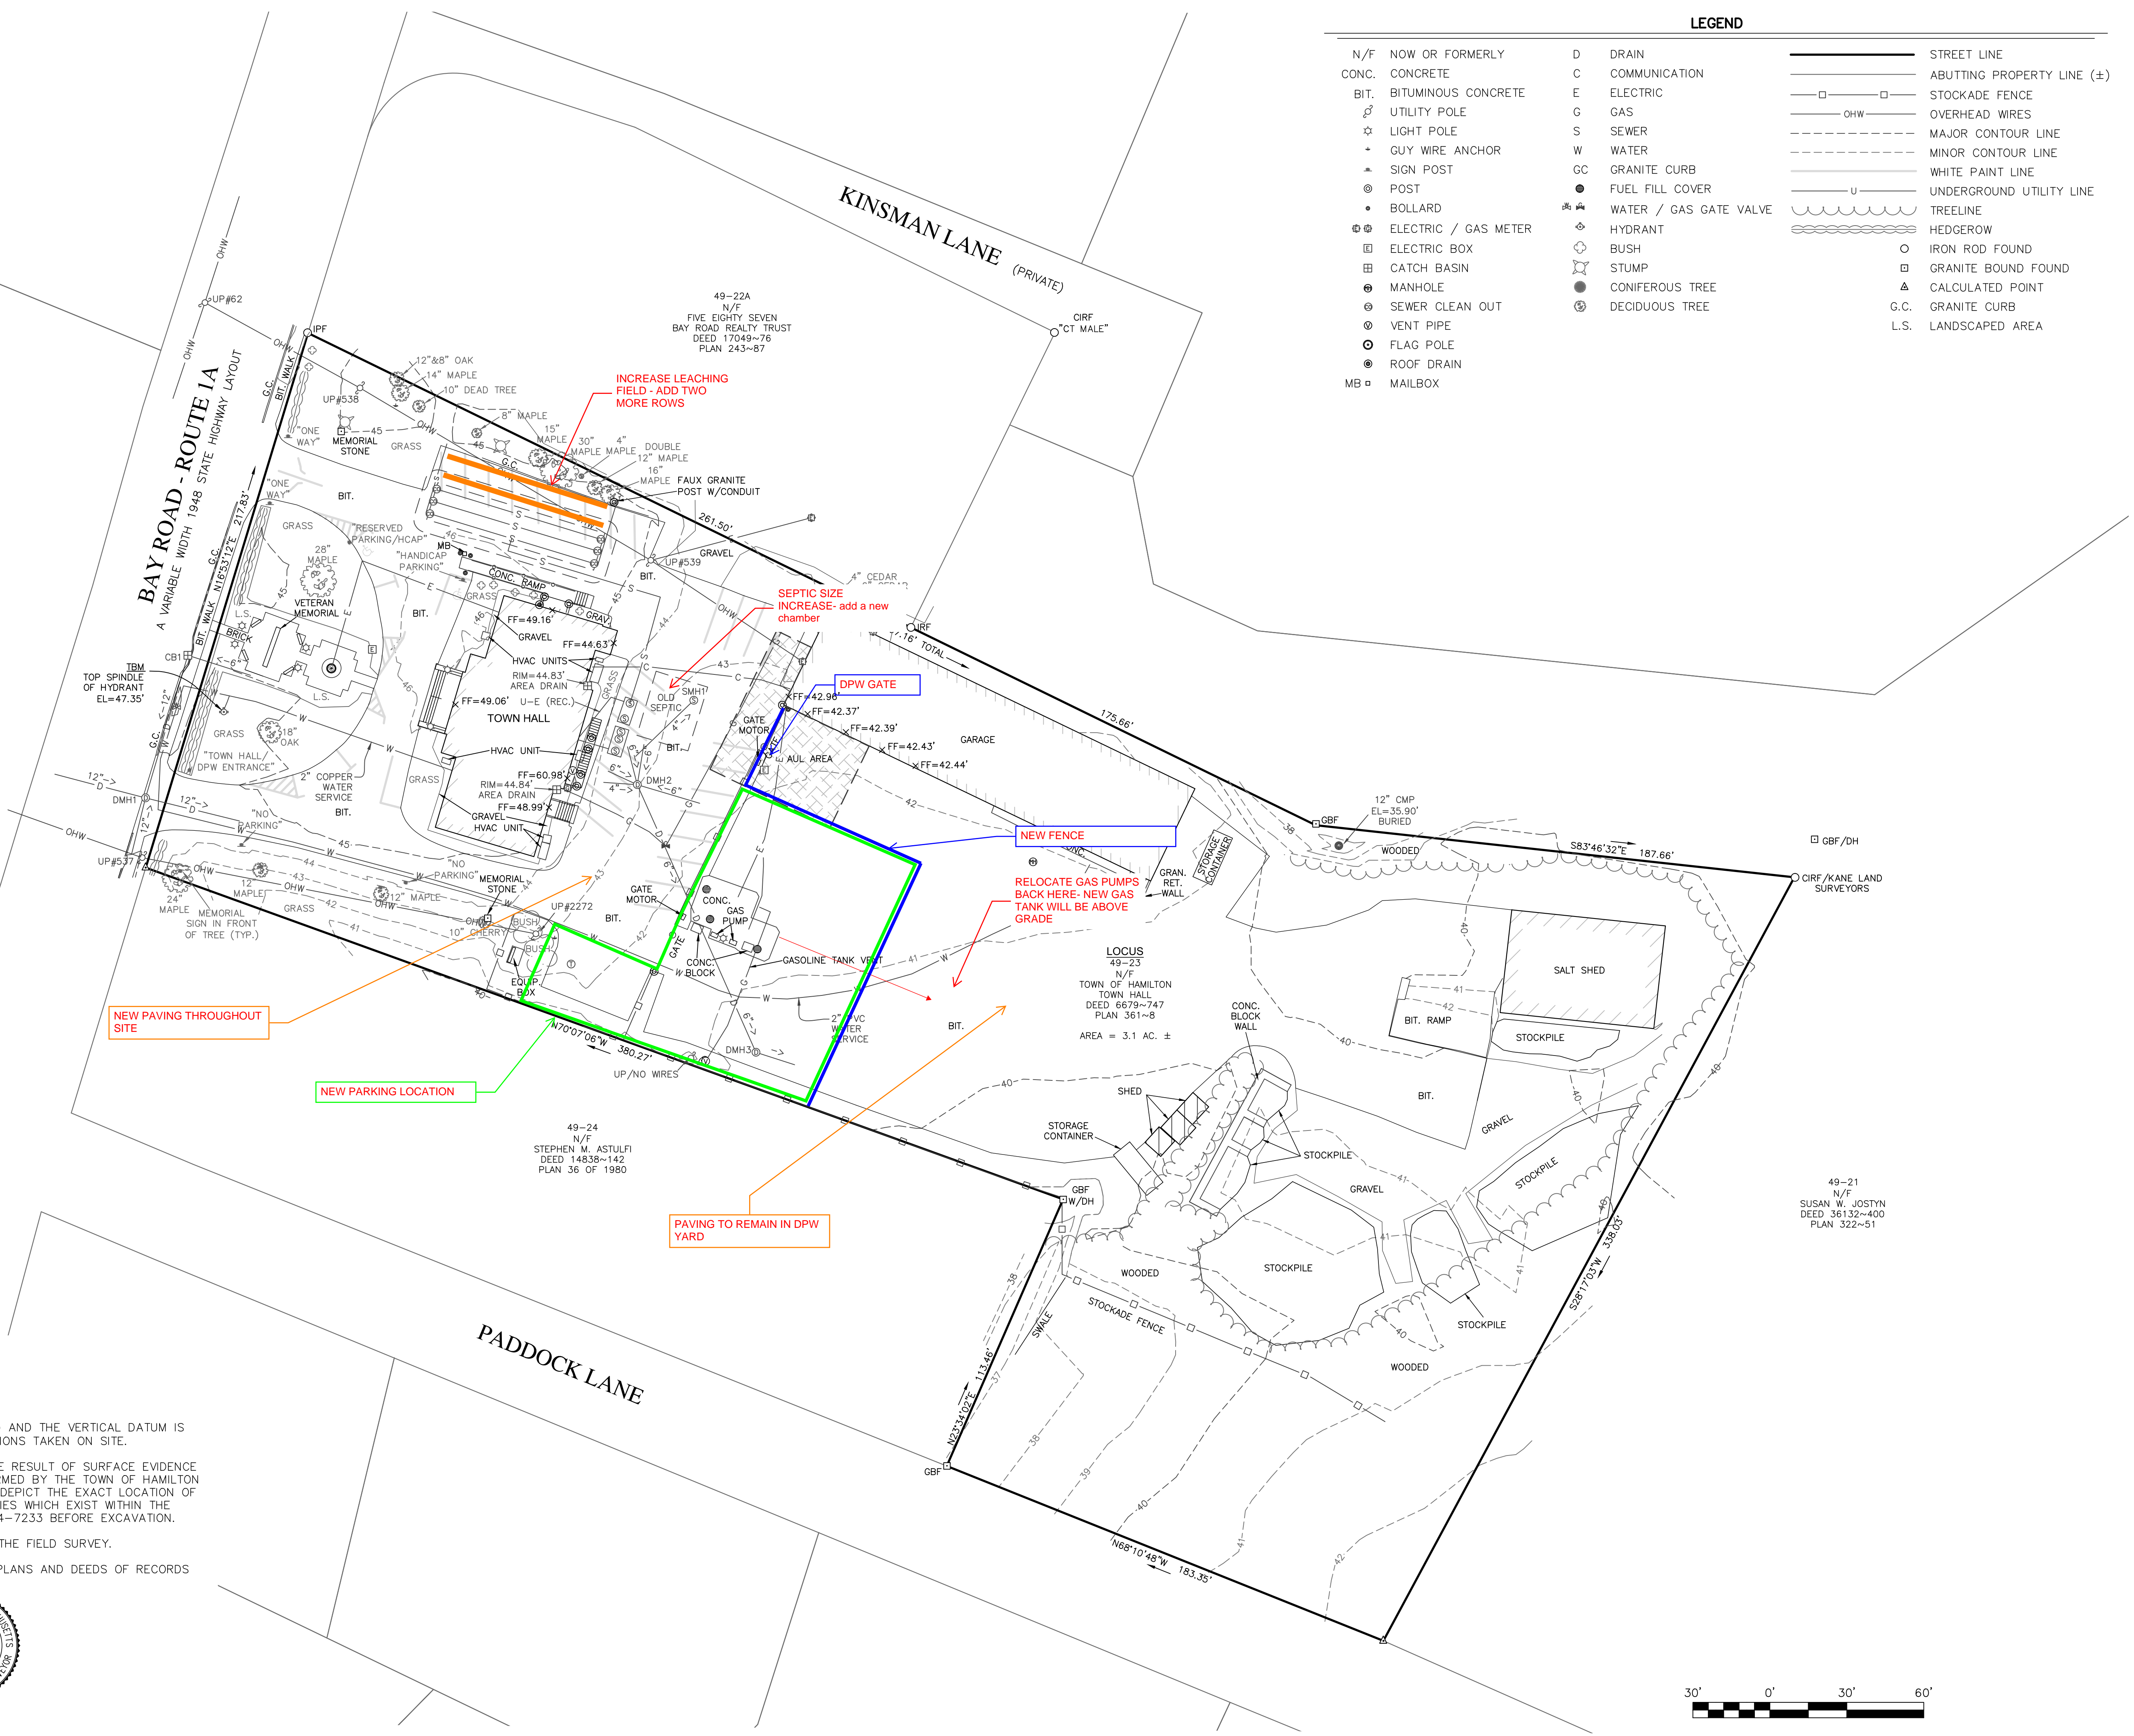

LEGEND		
N/F NOW OR FORMERLY	D DRAIN	— STREET LINE
CONC. CONCRETE	C COMMUNICATION	— ABUTTING PROPERTY LINE (±)
BIT. BITUMINOUS CONCRETE	E ELECTRIC	□ STOCKADE FENCE
∅ UTILITY POLE	G GAS	— OVERHEAD WIRES
☆ LIGHT POLE	S SEWER	— MAJOR CONTOUR LINE
+ GUY WIRE ANCHOR	W WATER	— MINOR CONTOUR LINE
▲ SIGN POST	GC GRANITE CURB	— WHITE PAINT LINE
⊙ POST	● FUEL FILL COVER	— UNDERGROUND UTILITY LINE
● BOLLARD	⊕ WATER / GAS GATE VALVE	— TREELINE
⊕ ELECTRIC / GAS METER	⊕ HYDRANT	— HEDGEROW
⊕ ELECTRIC BOX	⊕ BUSH	○ IRON ROD FOUND
⊕ CATCH BASIN	⊕ STUMP	⊕ GRANITE BOUND FOUND
⊕ MANHOLE	⊕ CONIFEROUS TREE	▲ CALCULATED POINT
⊕ SEWER CLEAN OUT	⊕ DECIDUOUS TREE	G.C. GRANITE CURB
⊕ VENT PIPE		L.S. LANDSCAPED AREA
⊕ FLAG POLE		
⊕ ROOF DRAIN		
MB MAILBOX		

NORTHEAST SURVEY CONSULTANTS
116 PLEASANT ST., SUITE 302
EASTHAMPTON, MA 01027
(413) 203-5144

EXISTING CONDITIONS

SURVEYOR:	DFS	ENGINEER:	—
DRAFTING:	JDC JED	DESIGN:	—
FIELD WORK:	JED NMC	HORZ. SCALE:	1" = 30'
PROJECT NUMBER:	19-002	VERT. SCALE:	—
DRAWING NAME:	19-002.DWG	DATE:	02-28-2019

PLAN OF LAND IN HAMILTON, MA
PREPARED FOR THE TOWN OF HAMILTON

SHEET NO. **1** OF **1**

