



NOTE: IT IS ASSUMED THAT BUILDING A AND B FINISH FLOOR HEIGHTS ALIGN.

BUILDING A & B CONNECTOR
ADDITION SQUARE FOOTAGES

	GROSS AREA
LEVEL 01	3,235 SF
LEVEL 02	2,575 SF
LEVEL 03	2,575 SF
TOTAL	8,385 SF

1 CONNECTOR PLAN BETWEEN A & B - LEVEL 1
1/8" = 1'-0"

SV DESIGN

© SV Design, LLC.

BUILDING A & B
CONNECTOR - LEVEL 1
PLAN

A1.11

Harborlight Community Partners -
Gordon Conwell
130 Essex Street, South Hamilton, MA 01982

SV DESIGN126 Dodge StreetBeverly, Massachusetts 01915www.svdesign.com1-978-927-3745

Revisions

Issue Date

Description

△

ZBA FILING

JUNE 10, 2022

Checked By

BUILDING A & B CONNECTOR -
LEVEL 1 PLAN

Scale: As indicated
Drawn By: Author
Date: JUNE 10, 2022

Checked By: Checker
Project #: 116122.007



BUILDING A & B CONNECTOR
ADDITION SQUARE FOOTAGES

	GROSS AREA
LEVEL 01	3,235 SF
LEVEL 02	2,575 SF
LEVEL 03	2,575 SF
TOTAL	8,385 SF

① CONNECTOR PLAN BETWEEN A & B - LEVEL 2
1/8" = 1'-0"

SV DESIGN


Harborlight Community Partners -
 Gordon Conwell
 130 Essex Street, South Hamilton, MA 01982
 126 Dodge Street
 Beverly, Massachusetts 01915
 www.svdesign.com
 1-978-927-3745

BUILDING A & B
 CONNECTOR - LEVEL 2
 PLAN

A1.12

Revisions	Issue Date	Description	ZBA FILING	JUNE 10, 2022	Checked By

Scale: As indicated	Checked By: Checker
Drawn By: Author	Project #: 116122.007
Date: JUNE 10, 2022	

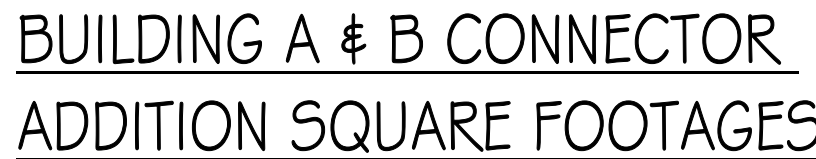

	GROSS AREA
LEVEL 01	3,235 SF
LEVEL 02	2,575 SF
LEVEL 03	2,575 SF
TOTAL	8,385 SF


① CONNECTOR PLAN BETWEEN A & B - LEVEL 3
1/8" = 1'-0"



BUILDING C & D CONNECTOR
ADDITION SQUARE FOOTAGES

	GROSS AREA
LEVEL 01	3,905 SF
LEVEL 02	2,980 SF
LEVEL 03	2,740 SF
TOTAL	9,625 SF

1 CONNECTOR BETWEEN C & D - LEVEL 1
1/8" = 1'-0"

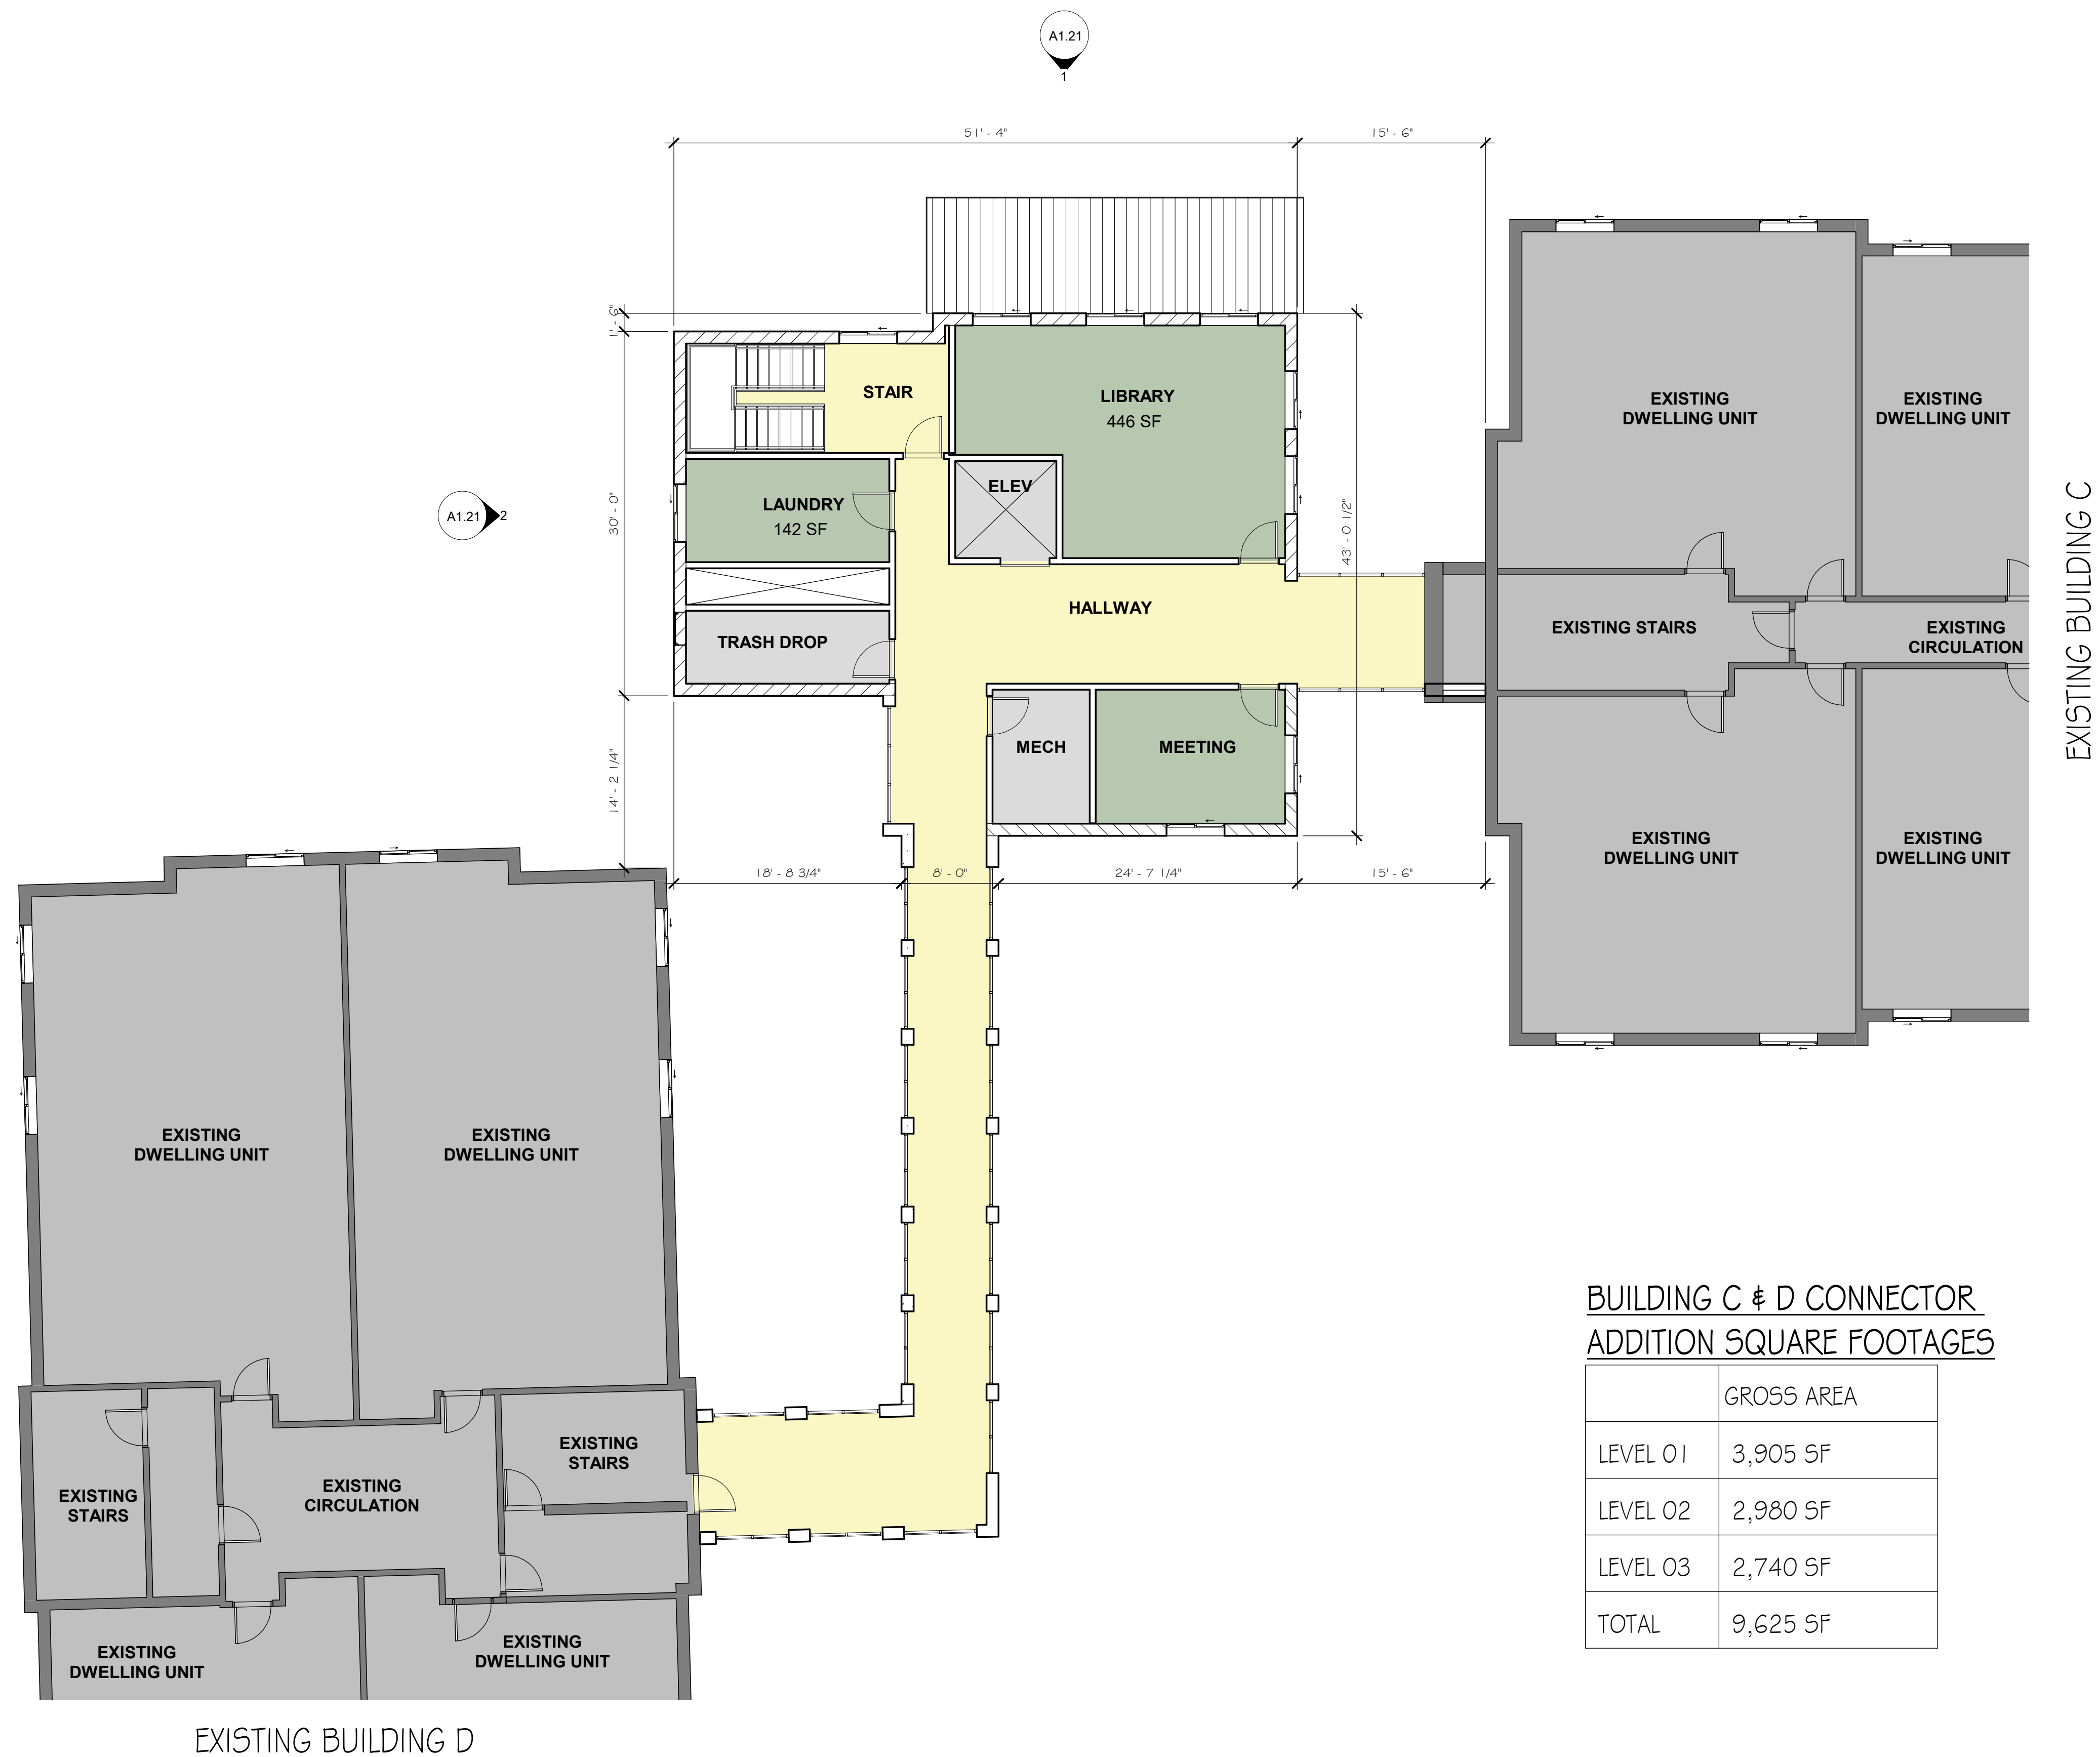

BUILDING C & D CONNECTOR
ADDITION SQUARE FOOTAGES

	GROSS AREA
LEVEL 01	3,905 SF
LEVEL 02	2,980 SF
LEVEL 03	2,740 SF
TOTAL	9,625 SF

1 CONNECTOR BETWEEN C & D - LEVEL 3
1/8" = 1'-0"

SV DESIGN

DESIGN

© SV Design, LLC.

BUILDING C & D
CONNECTOR - LEVEL 3
PLAN

A1.16

Harborlight Community Partners -
Gordon Conwell

130 Essex Street, South Hamilton, MA 01982

SV DESIGN

126 Dodge Street

Beverly, Massachusetts 01915

www.svdesign.com

1-978-927-3745

BUILDING C & D CONNECTOR -
LEVEL 3 PLAN

Scale: As indicated
Drawn By: Author
Date: JUNE 10, 2022

Revisions

Issue Date

Description

Checked By

ZBA FILING

JUNE 10, 2022

Checked By



BUILDING E & F CONNECTOR
ADDITION SQUARE FOOTAGES

	GROSS AREA
LEVEL 01	3,510 SF
LEVEL 02	2,275 SF
LEVEL 03	2,275 SF
TOTAL	8,060 SF

① CONNECTOR BETWEEN E & F- LEVEL 3
1/8" = 1'-0"

SV DESIGN

BUILDING E & F
CONNECTOR - LEVEL 3
PLAN

Harborlight Community Partners -
Gordon Conwell

130 Essex Street, South Hamilton, MA 01982

SV DESIGN 126 Dodge Street
Beverly, Massachusetts 01915
www.svdesign.com 1-978-927-3745

Revisions

Issue Date

Description

Checked By

Issue Date

Description

Checked By

Scale: As indicated

Drawn By: Author

Date: JUNE 10, 2022

Checked By: Checker


Project #: 1116122.007

ZBA FILING


JUNE 10, 2022

Checked By

A1.19

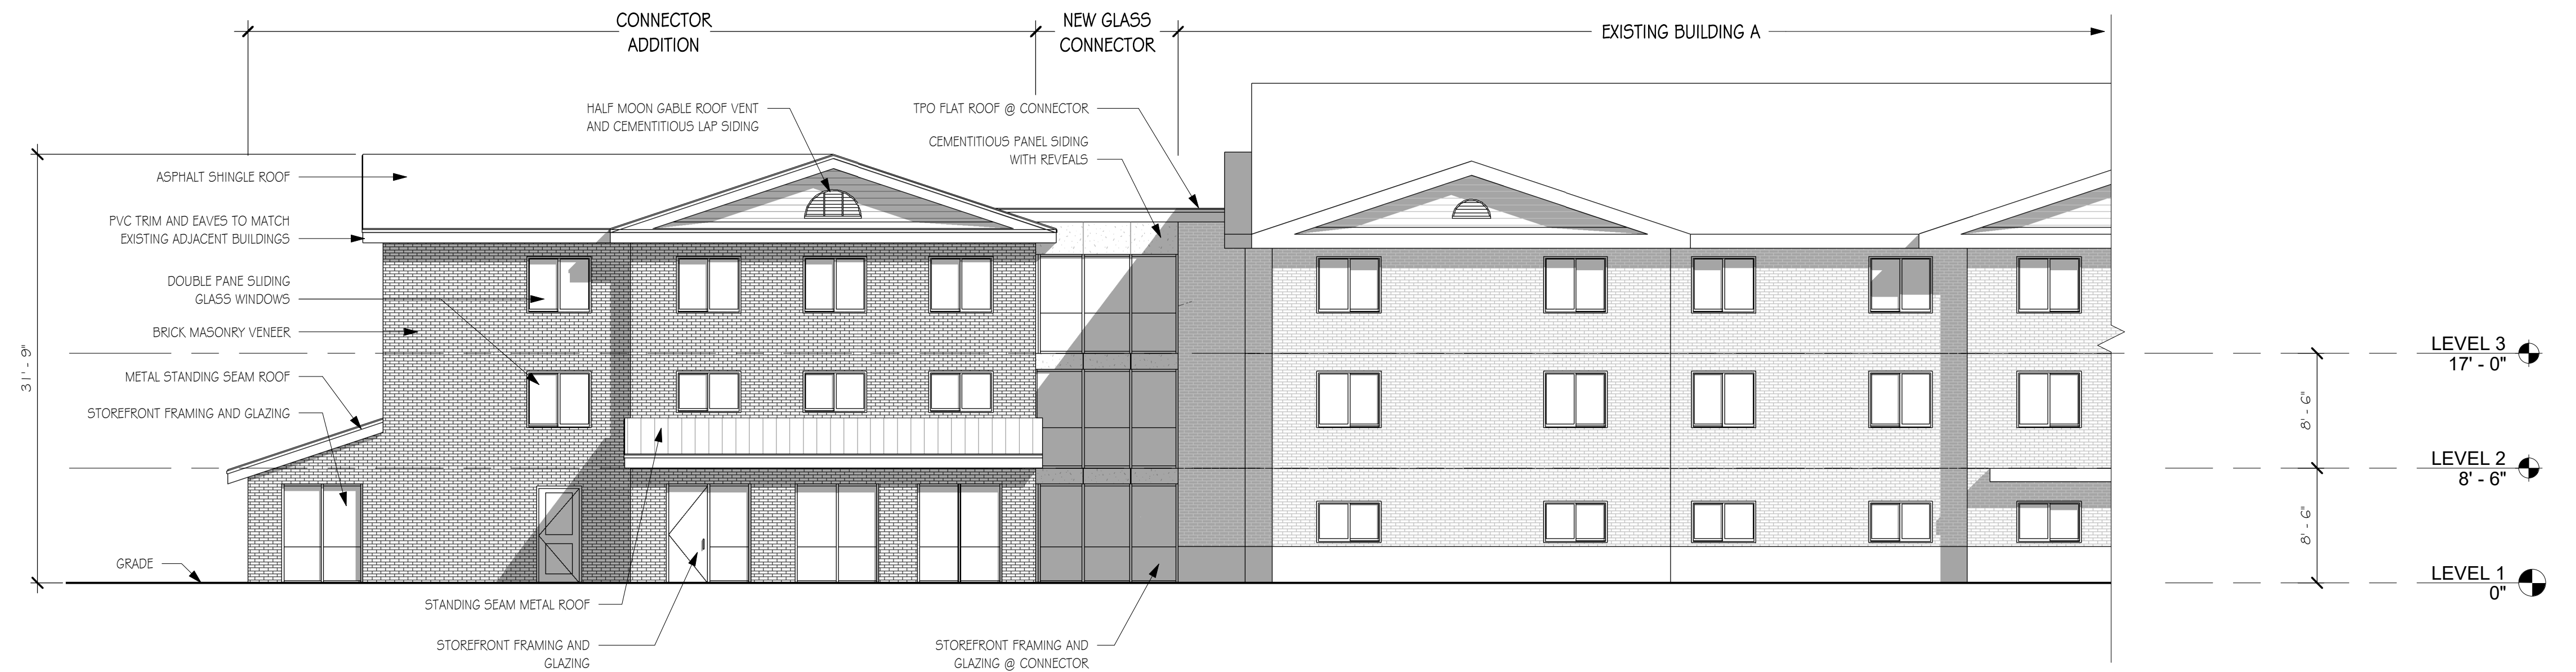

② BUILDING A & B CONNECTOR- NORTH ELEVATION
1/8" = 1'-0"

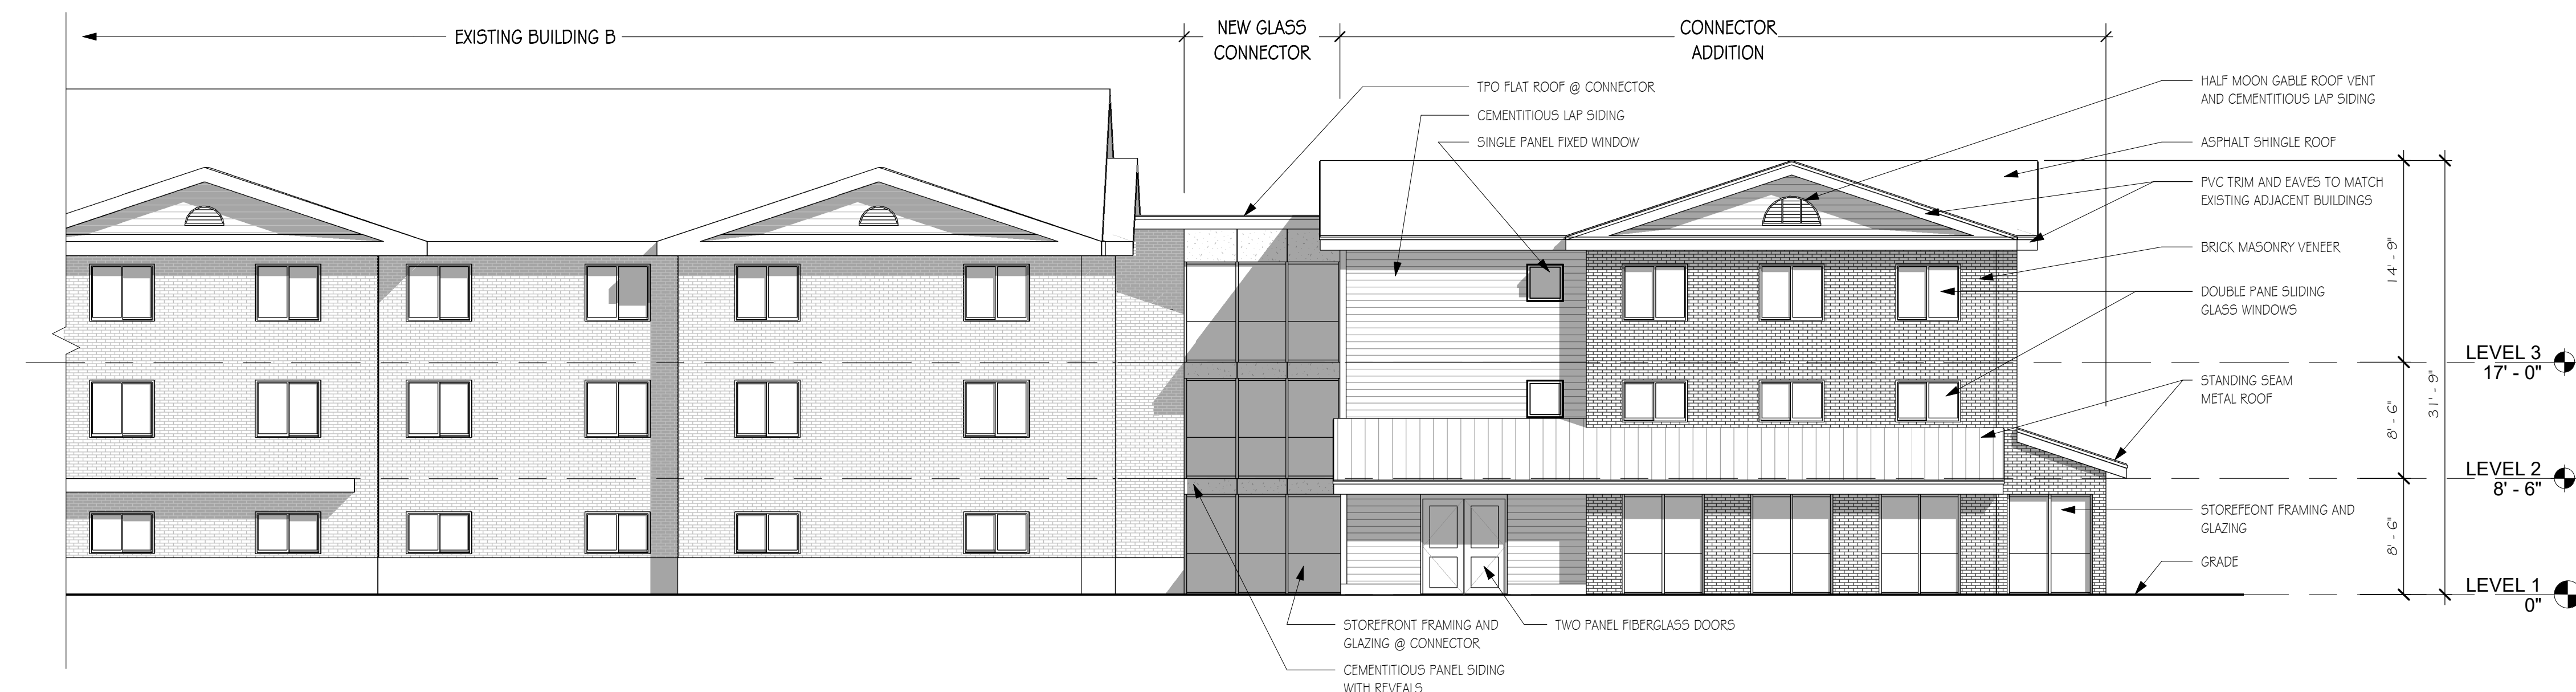

① BUILDING A & B CONNECTOR- EAST ELEVATION
1/8" = 1'-0"

