


PLANT SCHEDULE					
SYMBOL	QTY.	LATIN NAME	COMMON NAME	SIZE	NOTES
TREES					
AA	24	AMELANCHIER ARBOREA	SHADBUSH SERVICEBERRY	8-10' HT.	B&B, MULTI-STEM, SPECIMEN
AR	13	ACER RUBRUM 'OCTOBER GLORY'	OCTOBER GLORY MAPLE	3-3.5" CAL.	B&B, 6' CLEAR BRANCHING
CC	14	CERCIS CANADENSIS	EASTERN REDBUD	7-8' HT.	B&B, MULTI-STEM, SPECIMEN
GT	6	GLEDITSIA TRIACANTHOS VAR. INERMIS 'SKYCOLE'	SKYLINE HONEYLOCUST	3-3.5" CAL.	B&B, 6' CLEAR BRANCHING
NS	3	NYSSA SYLVATICA	BLACK TOPELO	3-3.5" CAL.	B&B, 6' CLEAR BRANCHING
QC	7	QUERCUS COCCINEA	SCARLET OAK	3-3.5" CAL.	B&B, 6' CLEAR BRANCHING
QP	7	QUERCUS PALUSTRIS	PIN OAK	3-3.5" CAL.	B&B, 6' CLEAR BRANCHING
CV	20	CANANAN FIR	BALSAM FIR	10'-12' HT.	B&B, MATCHED
SHRUBS					
CA	9	CLETHRA ALNIFOLIA 'HUMMINGBIRD'	SWEET PEPPERBUSH	5 GAL.	36" O.C.; B&B
DW	38	RHODODENDRON 'DELAWARE VALLEY WHITE'	DELAWARE VALLEY WHITE AZALEA	3 GAL.	36" O.C.; B&B
HP	37	HYDRANGEA PANICULATA 'LIMELIGHT'	LIMELIGHT HYDRANGEA	3 GAL.	48" O.C.; B&B
HQ	47	HYDRANGEA QUERCIFOLIA 'PEE WEE'	DWARF OAKLEAF HYDRANGEA	3 GAL.	36" O.C.; B&B
IG	71	ILEX GLABRA 'SHAMROCK'	SHAMROCK HAWBERRY	30" HT.	42" O.C.; B&B
IV	24	ILEX VERTICILLATA	WINTERBERRY HOLLY	3 GAL.	48" O.C.; B&B
MP	31	MYRICA PENNSYLVANICA	NORTHERN BAYBERRY	5 GAL.	48" O.C.; B&B
RG	124	RHUS AROMATICA 'GRO-LOW'	FRAGRANT SUMAC	3 GAL.	36" O.C.; B&B
VD	16	VACCINIUM ANGUSTIFOLIUM	LOW BUSH BLUEBERRY	3 GAL.	36" O.C.; B&B
PERENNIALS, GROUNDCOVER AND ORNAMENTAL GRASSES					
CK	12	CALAMAGROSTIS X ACUTILORA 'KARL FOERSTER'	FEATHER REED GRASS	1 GAL.	24" O.C.; CONTAINER
EP	10	ECHINACEA PURPUREA	PURPLE CONEFLOWER	1 GAL.	24" O.C.; CONTAINER
LB	82	LEUCANTHEMUM X SUPERBUM 'BECKY'	BECKY SHASTA DAISY	1 GAL.	24" O.C.; CONTAINER
LS	140	LIRIOPE SPICATA	CREeping LILY TURF	1 GAL.	24" O.C.; CONTAINER
NW	37	NEPETA X FAASSENII 'WALKERS LOW'	CATMINT	1 GAL.	24" O.C.; CONTAINER
PL	24	PEROVSKIA ATRIPLICIFOLIA	RUSSIAN SAGE	1 GAL.	24" O.C.; CONTAINER
RF	25	RUDBECKIA FULGIDA 'GOLDSTURM'	BLACK EYED SUSAN	1 GAL.	24" O.C.; CONTAINER
SN	65	SALVIA SYLVESTRIS 'MAY NIGHT'	MAY NIGHT MEADOW SAGE	1 GAL.	24" O.C.; CONTAINER
SEED MIXES					
		COVERAGE		NOTES	
		75 LB/ACRE		APPLY COVER CROP; FALL: GRAIN RYE, SPRING: OAT; SEE SPEC SHEET	
		20 LB/ACRE		APPLY COVER CROP OF GRAIN RYE; SEE SPEC SHEET	
		30 LB/ACRE			
				ERNST SEEDS 800-873-3321	

PLANTING NOTES

- DURING CONSTRUCTION, PROTECT ALL EXISTING SITE FEATURES, STRUCTURES AND UTILITIES.
- PLANTS SHALL BE TRUE TO SPECIES AND VARIETY SPECIFIED AND NURSERY GROWN IN ACCORDANCE WITH THE AMERICAN STANDARD FOR NURSERY STOCK UNDER CLIMATIC CONDITIONS SIMILAR TO THOSE IN THE LOCALITY OF THE PROJECT. SUBSTITUTIONS WILL BE PERMITTED ONLY IF APPROVED BY THE LANDSCAPE ARCHITECT.
- LANDSCAPE ARCHITECT APPROVAL IS REQUIRED BEFORE PLANT MATERIAL IS PURCHASED. LANDSCAPE ARCHITECT RESERVES THE RIGHT TO SEE ALL MATERIAL IN PERSON AT THE NURSERY. IF TRAVEL OUTSIDE OF MA IS REQUIRED, LANDSCAPE ARCHITECT'S TRAVEL COSTS SHALL BE PAID FOR BY THE CONTRACTOR.
- ALL EXPOSED BURLAP, WIRE BASKETS AND OTHER MATERIALS ATTACHED TO PLANTS SHALL BE REMOVED PRIOR TO PLANTING. CARE SHALL BE TAKEN NOT TO DISTURB THE ROOT BALL OF PLANTS.
- THOROUGHLY WATER ALL PLANTS IMMEDIATELY AFTER PLANTING.
- WHERE DISCREPANCIES IN QUANTITIES OCCUR, DRAWINGS SUPERCEDE PLANT NOTES AND SCHEDULE.
- TRANSPLANTING SHALL BE DONE IN ACCORDANCE WITH THE AMERICAN STANDARD FOR NURSERY STOCK.
- LOAM USED IN PLANT BEDS SHALL BE UNIFORM IN COMPOSITION, FREE FROM SUBSOIL, STONES LARGER THAN 1", NOXIOUS SEEDS AND SUITABLE FOR THE SUPPORT OF VEGETATIVE GROWTH. THE pH VALUE SHALL BE BETWEEN 5.5 AND 6.5.
- MULCH IN TREE AND SHRUB BEDS SHALL BE NATURAL, NATIVE HEMLOCK MULCH FREE OF GROWTH OR GERMINATION INHIBITING INGREDIENTS. SUBMIT SAMPLES FOR APPROVAL.
- LOCATIONS FOR PLANTS AND/OR OUTLINE OF AREAS TO BE PLANTED ARE TO BE STAKED OUT AT THE SITE FOR APPROVAL BY THE LANDSCAPE ARCHITECT.
- SOIL DEPTHS: a.) SHRUBS AND PERENNIAL BEDS: 18" MIN.; b.) GROUND COVER: 6" MIN.; c.) TREES: SEE DETAIL; d.) SOD/SEED: 6" MIN.
- PROVIDE A SUBSURFACE ROOTBALL ANCHOR BY PLATINUS EARTH ANCHORS, SIZE FOR CALIPER

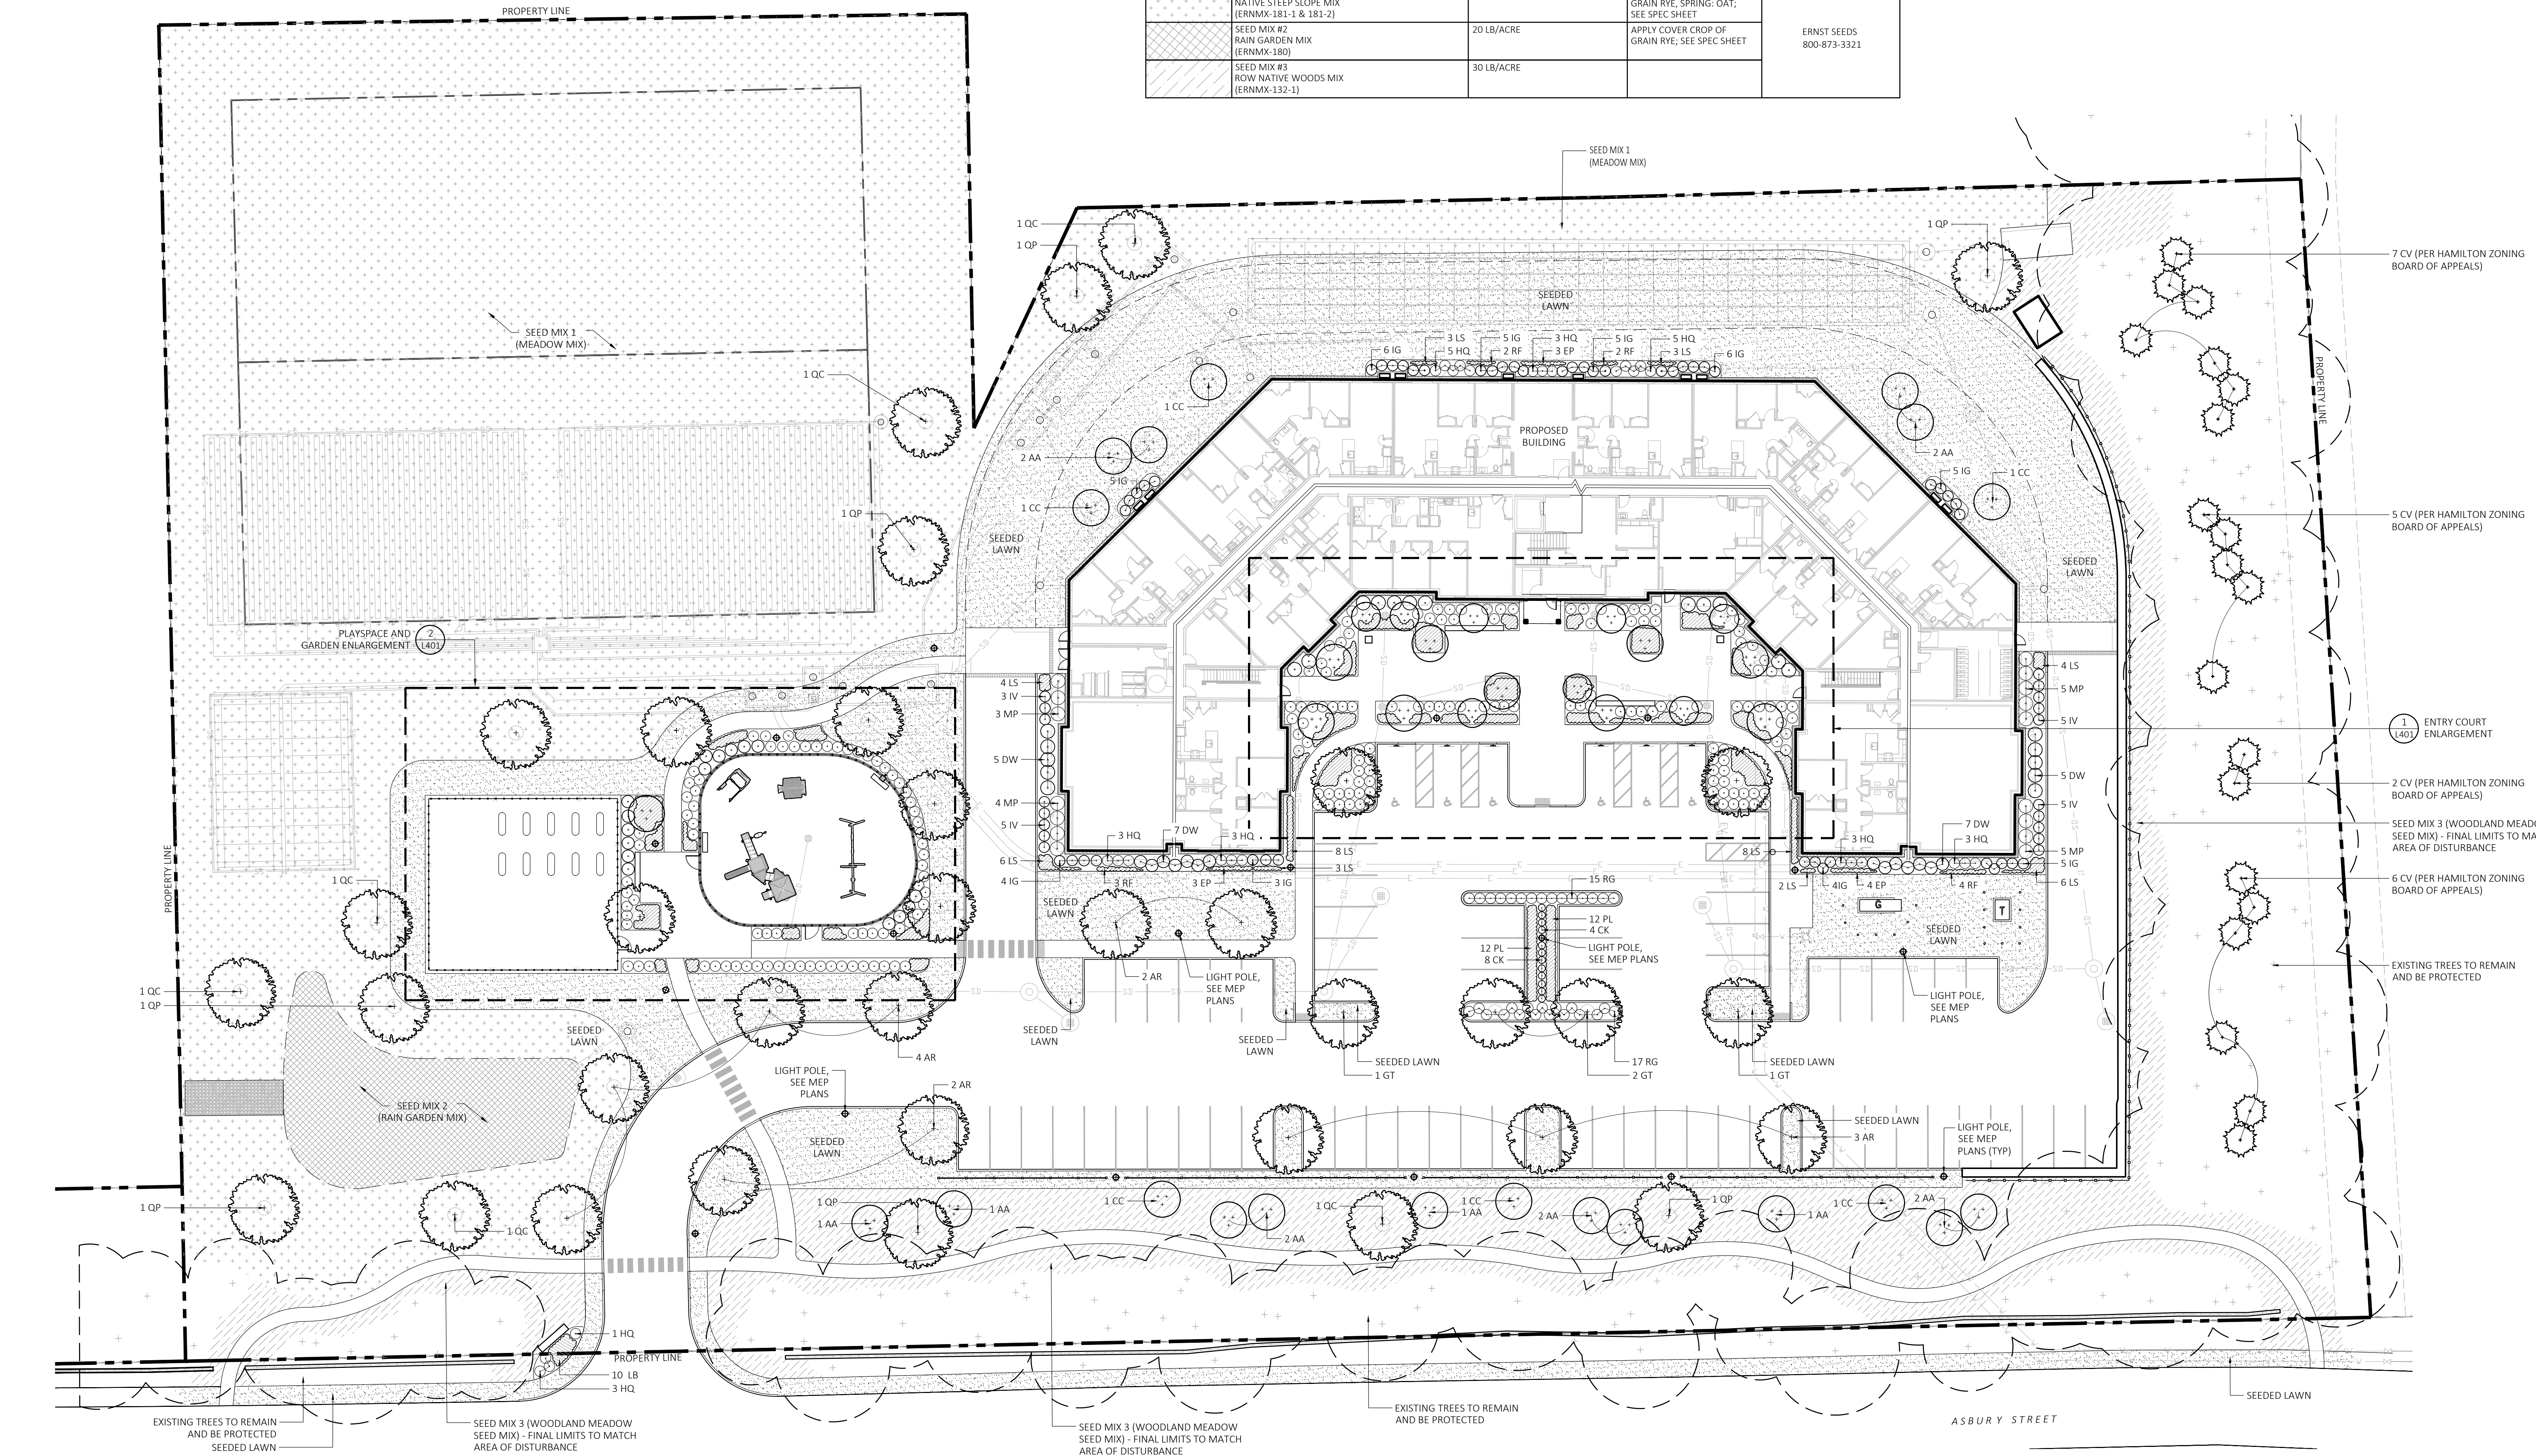

1 LANDSCAPE PLANTING PLAN
1" = 20'-0"