


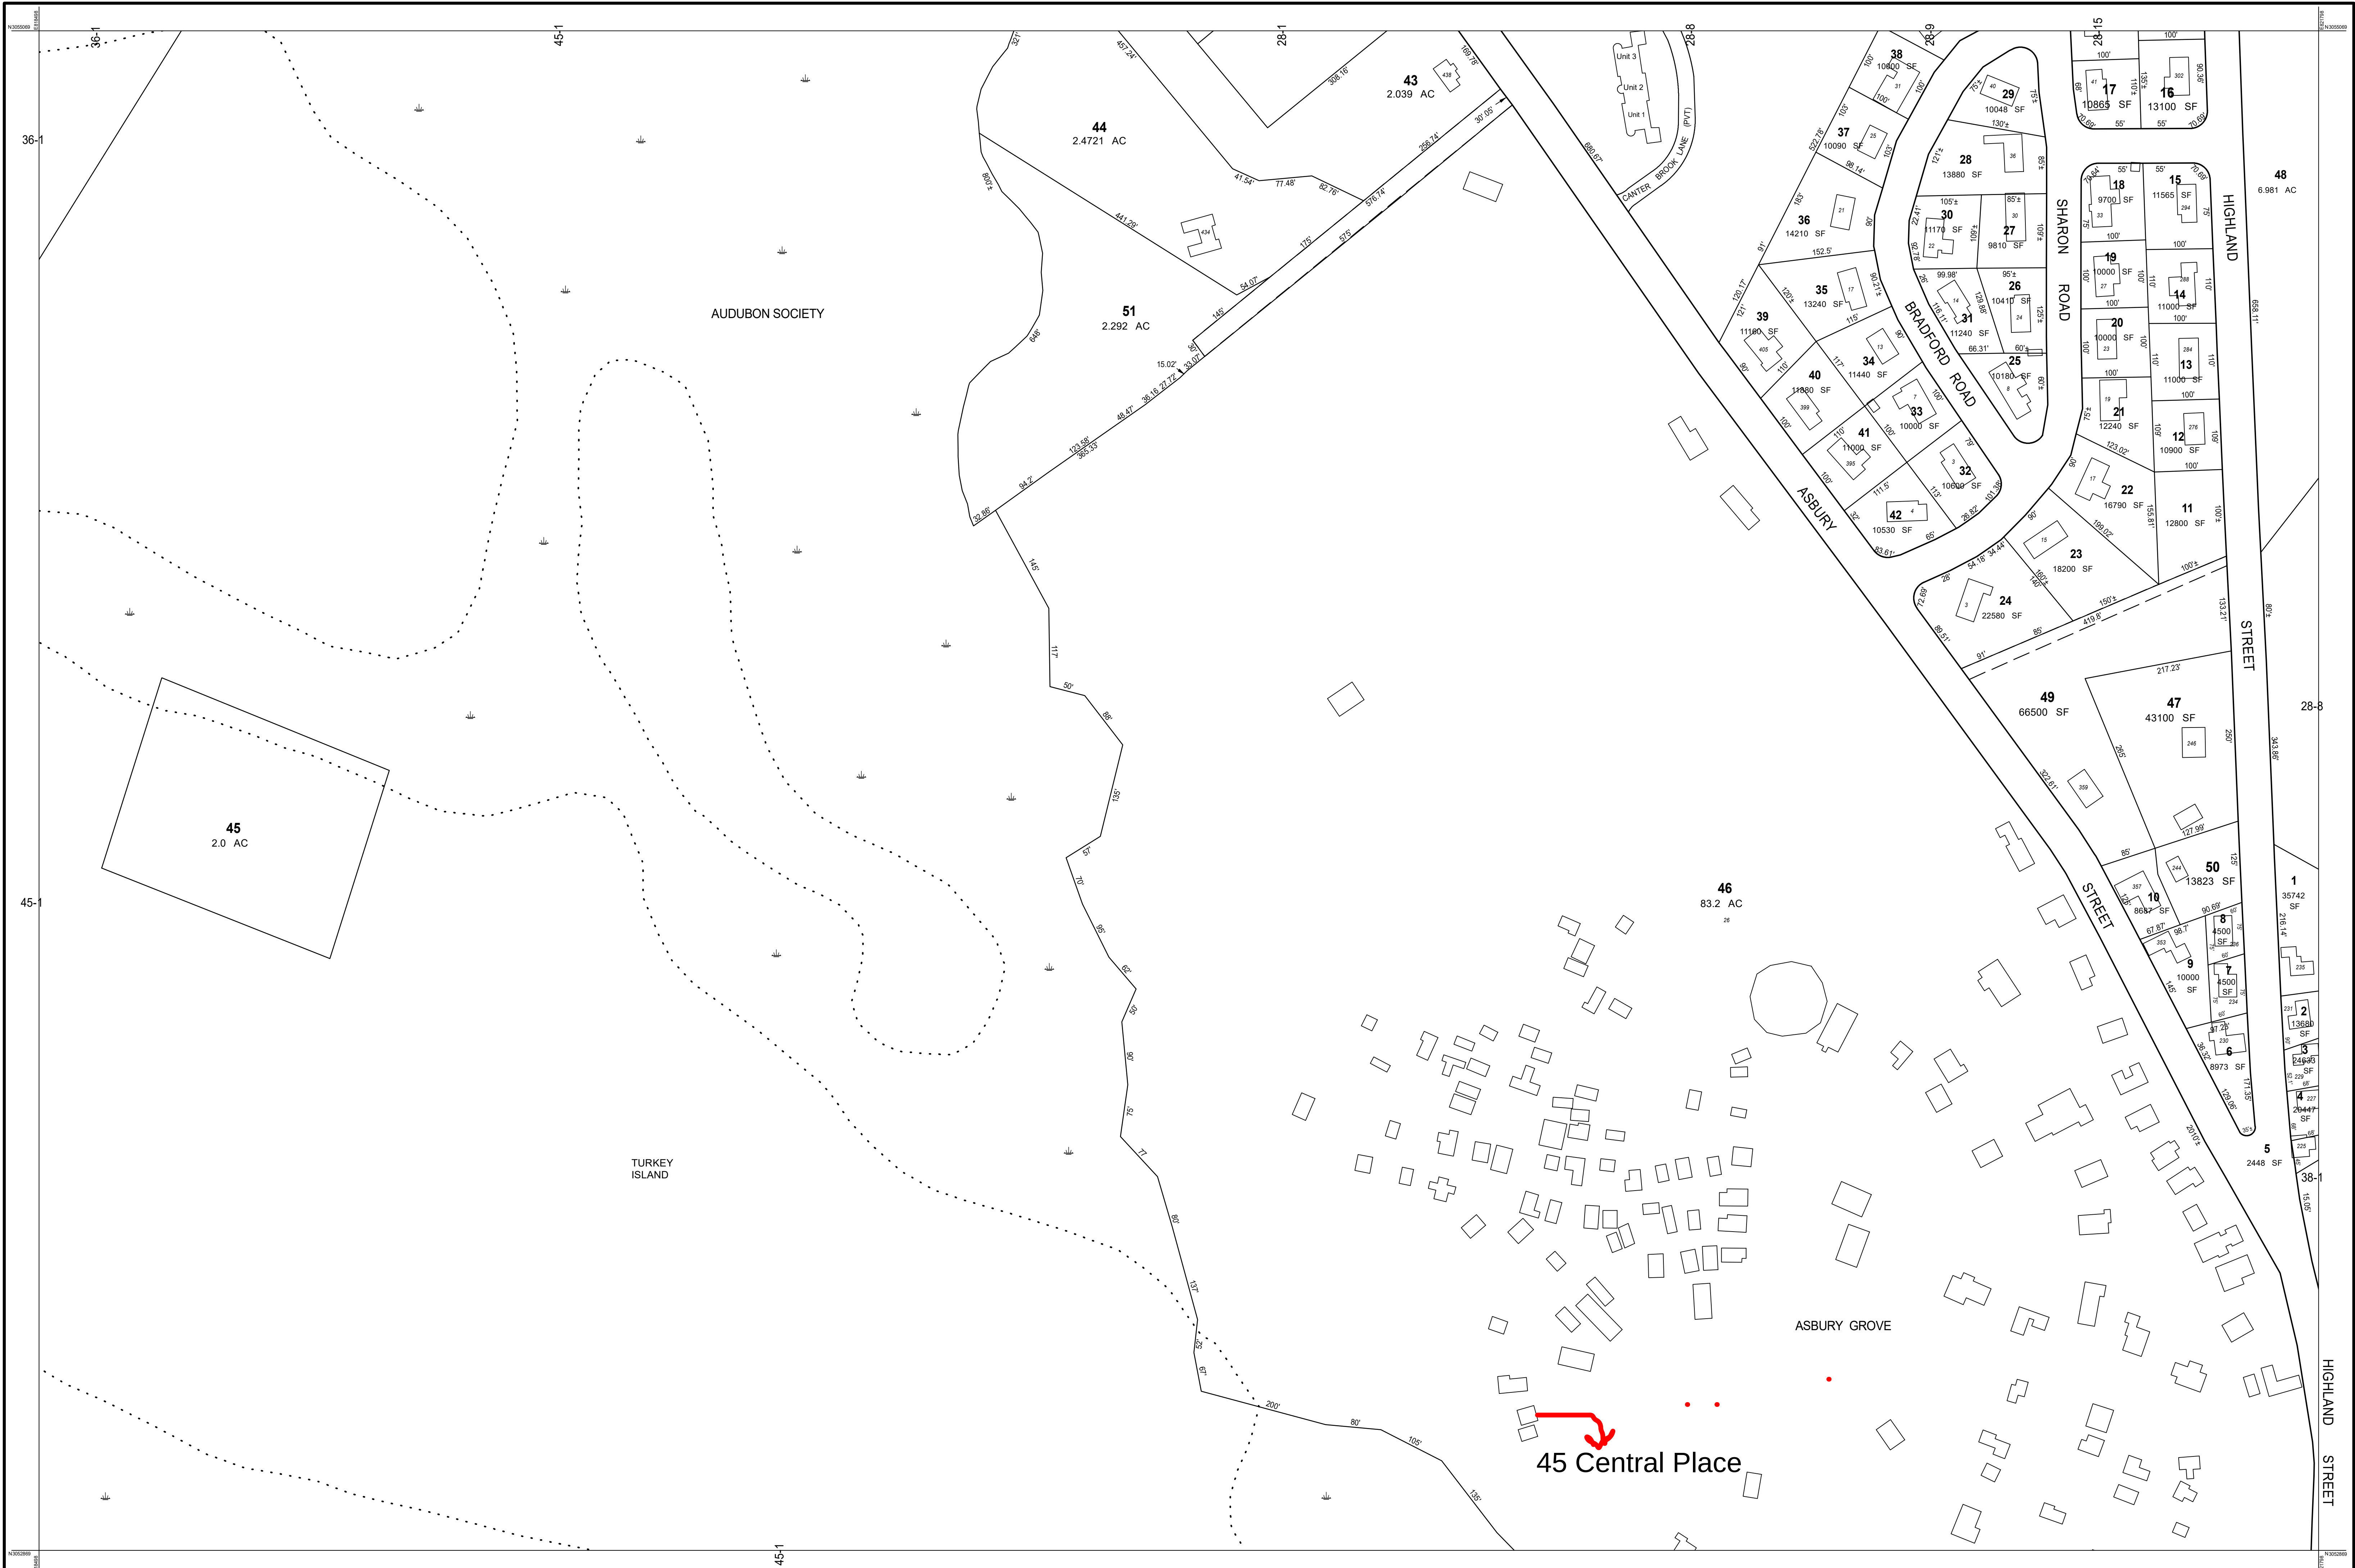

THIS MAP IS FOR ASSESSMENT PURPOSES. IT IS NOT VALID FOR LEGAL DESCRIPTION OR CONVEYANCE. THE HORIZONTAL DATUM IS THE MASSACHUSETTS STATE PLANE COORDINATE SYSTEM, NAD 83. ORIGINAL MAPS WERE PREPARED BY COL-EAST, BOSTON-PITTSFIELD.	REVISED & REPRINTED BY CAI Technologies Precision Mapping. Geospatial Solutions. 11 Pleasant Street, Littleton, NH 03561 800.322.4540 - www.cai-tech.com	LEGEND <table><tr><td>PARCEL AREA</td><td>----- AC/SF</td></tr><tr><td>RECORD DIMENSION</td><td>----- 100'</td></tr><tr><td>SCALED DIMENSION</td><td>----- 100'±</td></tr><tr><td>MATCH LINE</td><td>----- 62-62</td></tr><tr><td>WATER</td><td>----- </td></tr></table>	PARCEL AREA	----- AC/SF	RECORD DIMENSION	----- 100'	SCALED DIMENSION	----- 100'±	MATCH LINE	----- 62-62	WATER	-----	CONSERVATION RESTRICTION ----- BUILDING/STREET NO ----- RIGHT OF WAY/ACCESS ----- COMMON OWNERSHIP ----- WETLANDS -----	FEET 100 50 0 100 200 300 SCALE: 1" = 100' METERS 25 12.5 0 25 50 75 REVISED TO: JANUARY 1, 2022	PROPERTY MAPS HAMILTON MASSACHUSETTS	INDEX DIAGRAM <table><tr><td>27</td><td>28</td><td>29</td></tr><tr><td>36</td><td>37</td><td>38</td></tr><tr><td>45</td><td>46</td><td>47</td></tr></table> 45	27	28	29	36	37	38	45	46	47	MAP NO. 37
PARCEL AREA	----- AC/SF																									
RECORD DIMENSION	----- 100'																									
SCALED DIMENSION	----- 100'±																									
MATCH LINE	----- 62-62																									
WATER	-----																									
27	28	29																								
36	37	38																								
45	46	47																								